


# FLOOR PLAN

1/4"=1'-0" (DIMENSIONS FRAMING TO FRAMING)

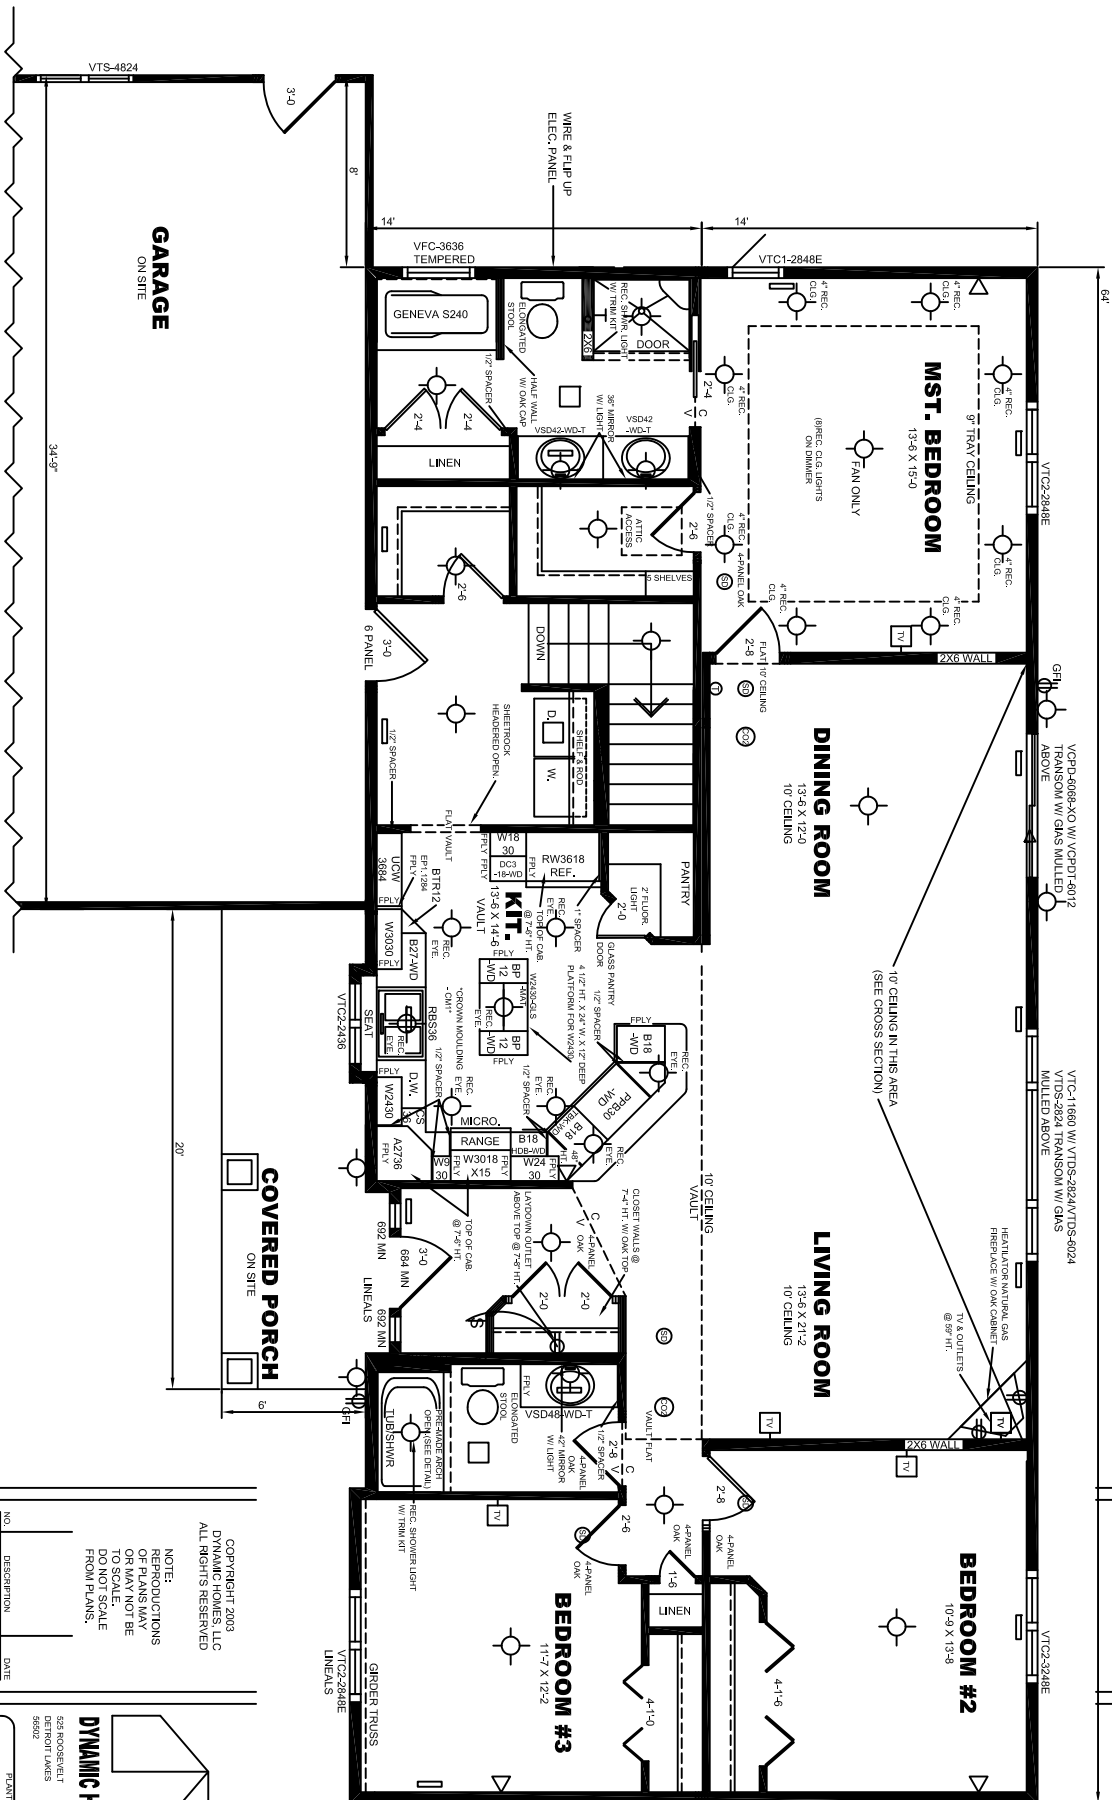

NOTES:  
 1.794 SQ. FT.  
 3/12 & 8/12 ROOF PITCH  
 W/ 12" RAFTERS  
 W/ VALTS  
 \*\*10' CEILING IN THIS AREA  
 (SEE CROSS SECTION)

COPYRIGHT 2003  
 DYNAMIC HOMES, LLC  
 ALL RIGHTS RESERVED

NOTE:  
 REPRODUCTIONS  
 OF PLANS MAY  
 BE MADE FOR  
 PERSONAL USE  
 BUT NOT SCALE  
 FROM PLANS.



NO.	DESCRIPTION	DATE

PROJECT TITLE:  
**DYNAMIC HOMES**  
 HOMEOWNER:  
 DEALER SHOW MODEL 2010  
 Q6738  
 MODEL NO:  
 3RM2864  
 VOSBERTS  
 W18284

SHEET TITLE:	DATE:
FLOOR PLAN	1-23-09
DRAWN BY:	
LISTS	
CHECKED BY:	
DATE:	
SHEET	
OF	