


# FLOOR PLAN

1/4"=1'-0" (DIMENSIONS FRAMING TO FRAMING)

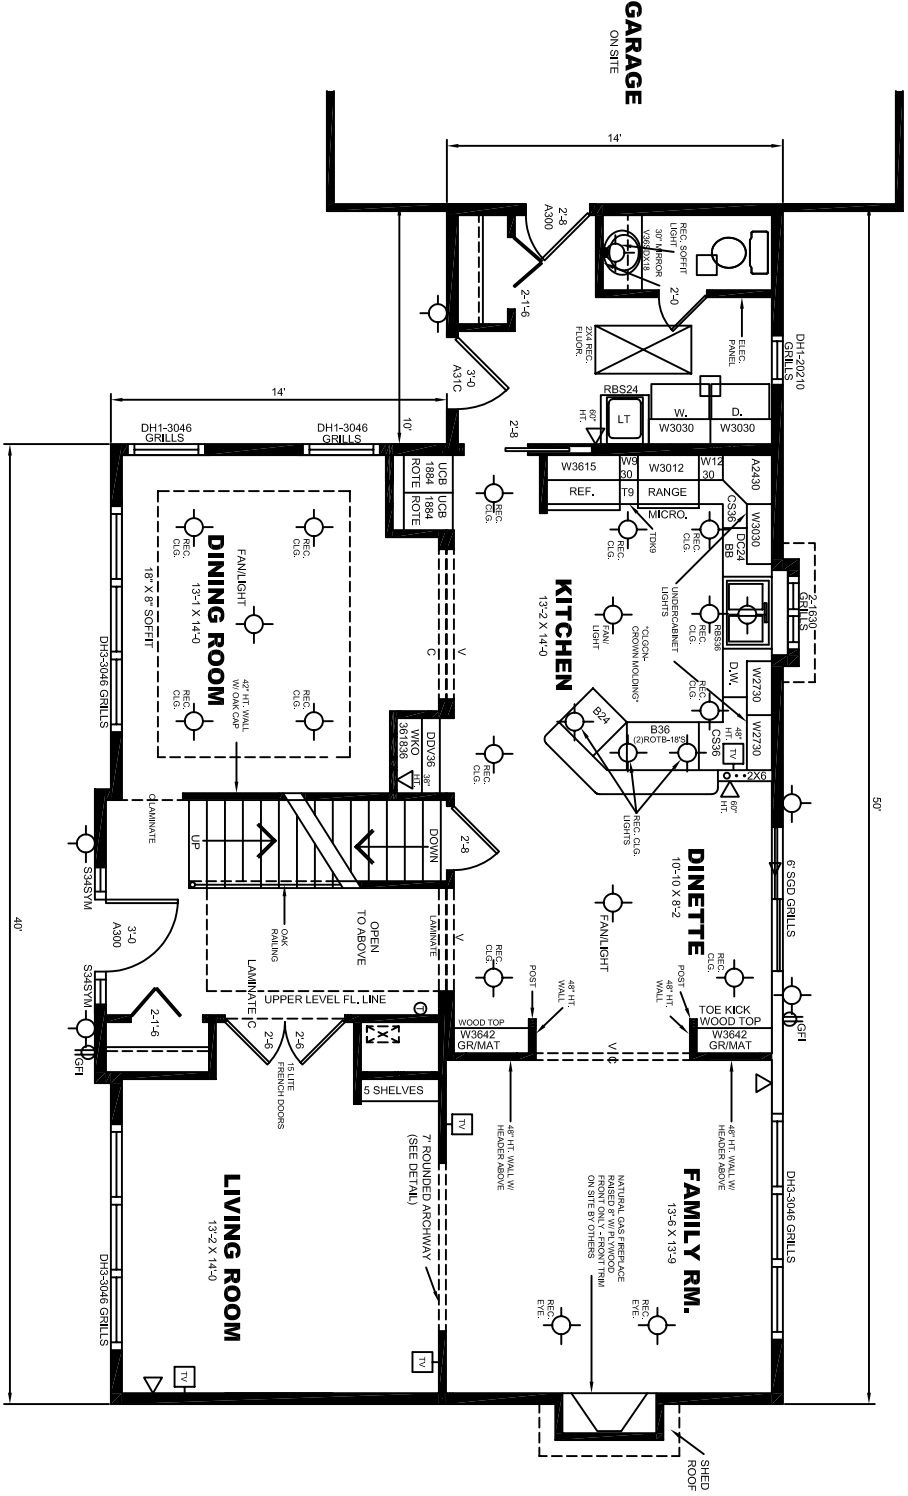

**NOTES**

MAIN FL. - 1,200 SQ. FT.  
 ULL FL. - 1,120 SQ. FT.  
 1st FLOOR PITCH - 11"  
 W/ 12' RAFTER TAILS  
 W/ SOFFITS IN DINING RM.  
 W/ DOUBLE RACETRACK  
 CLG. IN MASTER BRRM.

COPYRIGHT 2003  
 DYNAMIC HOMES, LLC  
 ALL RIGHTS RESERVED


NOTE:  
 REPRODUCTIONS  
 OF PLANS MAY  
 OR MAY NOT BE  
 TO SCALE.  
 DO NOT SCALE  
 FROM PLANS.

NO.	DESCRIPTION	DATE
1	REVISIONS	11-26-02

**PROJECT TITLE**  
**IDEAL HOMES OF BARNUM**

**PROJECT NO.**  
**Q4791**

**MODEL NO.**  
**W15712**

 

**DYNAMIC HOMES, LLC**  
 528 ROOSEVELT P.O. BOX 1137  
 5602 W. DUES (219) 847-2511  
 5602

<b>PRINT DATE</b>	
<b>SHEET TITLE</b>	FLOOR PLAN
<b>DRAWN BY</b>	LTB
<b>CHECKED BY</b>	DME
<b>DATE</b>	1-18-03
<b>SHEET</b>	OF