


NOTES
 1196 SQ. FT.
 6/12 ROOF-PITCH
 12" RAFTER TAILS
 W/ VALTS


208 SQ.-FT.
 COVERED PORCH

COPYRIGHT 2003
 DYNAMIC HOMES, LLC
 ALL RIGHTS RESERVED

NOTE:
 REPRODUCTIONS
 OF PLANS MAY
 OR MAY NOT BE
 TO SCALE
 DO NOT SCALE
 FROM PLANS.

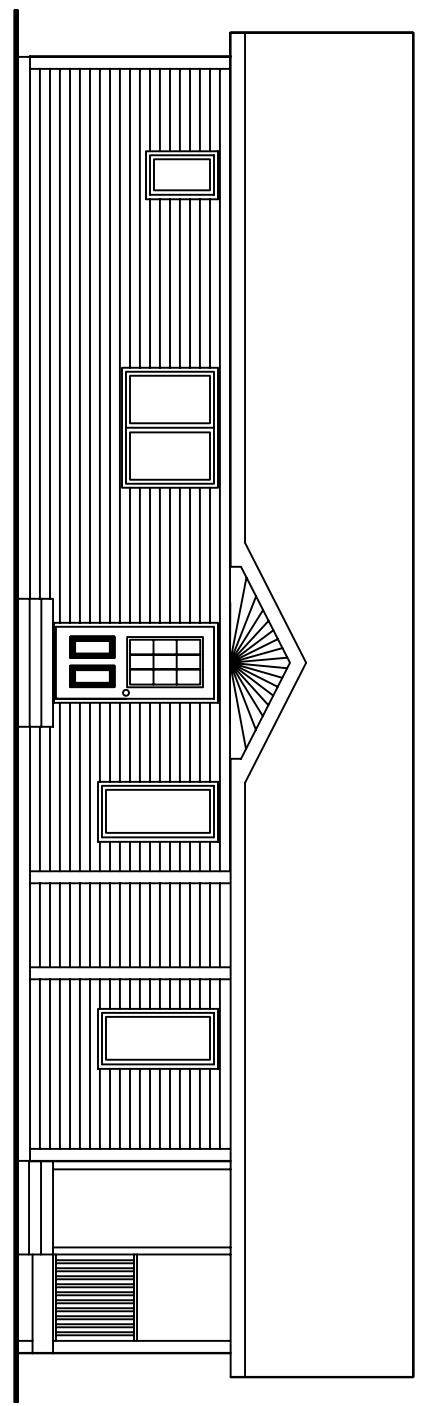

1/4"=1'-0"
FRONT ELEVATION

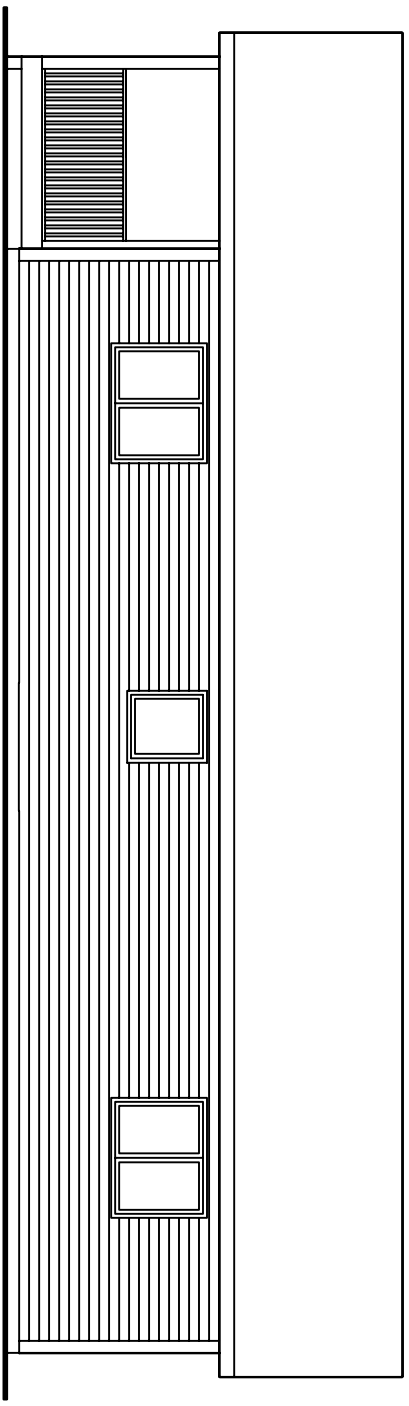


1/4"=1'-0"
REAR ELEVATION

3. ADD ORDER/SUBMIT 11-18-03
 2. DELETE P.L. ORDER 11-11-03
 1. PM/LA/ST MSTR/AMH 11-11-03
 NO. DESCRIPTION DATE
 REVISIONS

PROJECT TITLE
 IDEAL HOMES OF BARNUM
MODEL HOME

MODEL NO.
 W16168

 

DYNAMIC HOMES, LLC
 528 ROOSEVELT P.O. BOX 1137
 56001
 56002 (218) 847-2911

PRINT DATE

SHEET TITLE
 FRONT & REAR
 ELEVATIONS

DRAWN BY DATE
 11-05-03

CHECKED BY DATE
 OF

SHEET