


COPYRIGHT 2003
DYNAMIC HOMES, LLC
ALL RIGHTS RESERVED

NO.	DESCRIPTION	DATE
12-12-03	REVISIONS	12-09-03


PROJECT TITLE
ALEXANDRIA HOMES

MODEL NO.
Q5151

 


DYNAMIC HOMES, LLC
526 ROOSEVELT P.O. BOX 1137
DETROIT, MI 48202 (313) 847-2811

SHEET TITLE	DATE
FRONT & LEFT SIDE ELEVATION	12-09-03
DRAWN BY	DATE
CHECKED BY	DATE
SHEET	OF

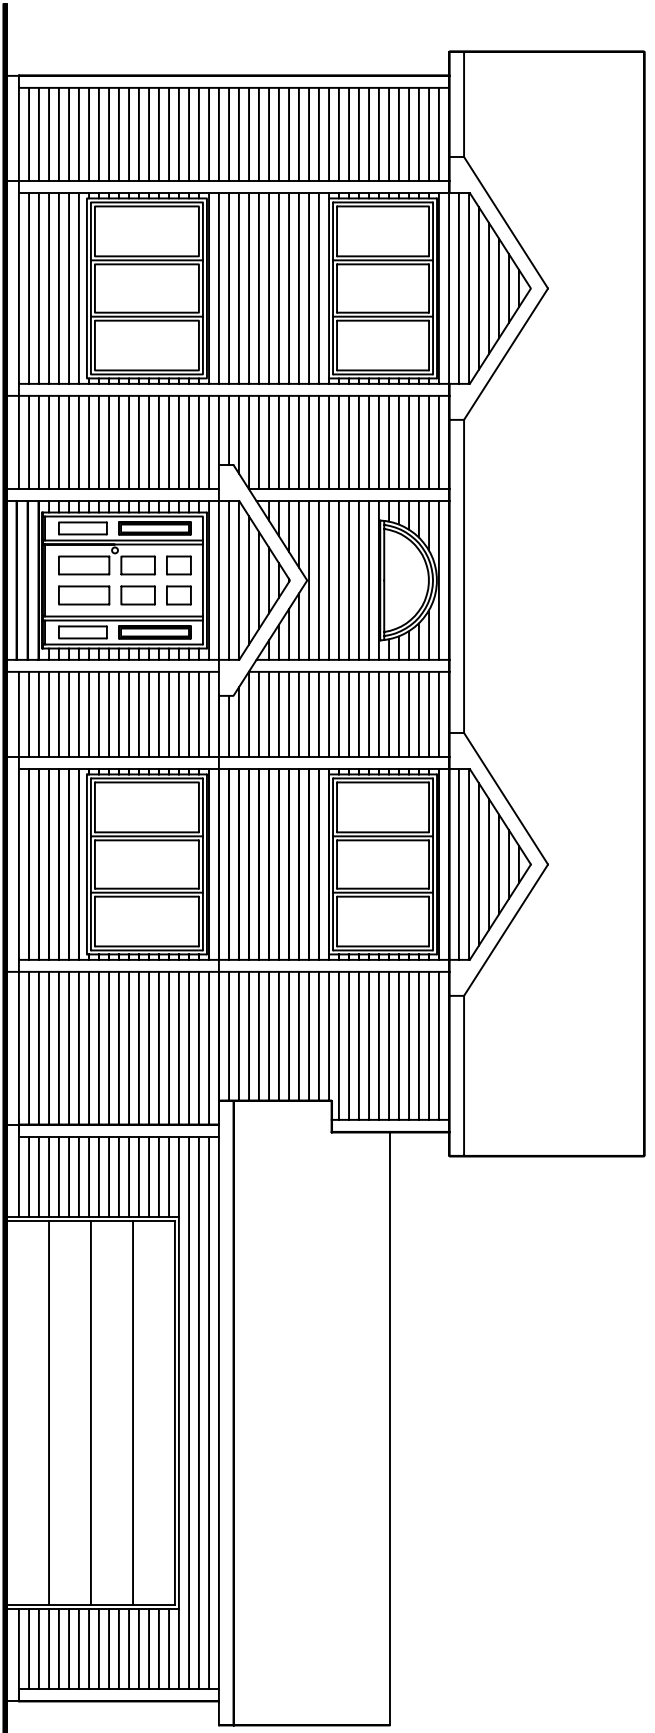

○ FRONT ELEVATION
1/4"=1'-0"

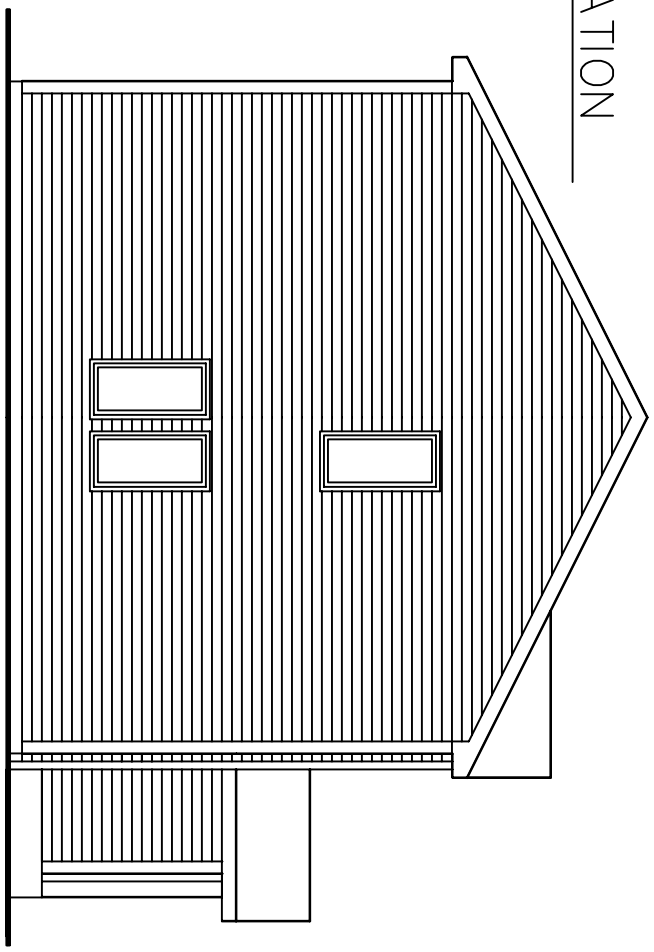

○ LEFT SIDE ELEVATION
1/4"=1'-0"