


NOTES:
 1,588 SQ. FT.
 6/12 ROOF PITCH
 W/ 12 RAFTER TAILS

NOTE:
 REPRODUCTIONS
 OF PLANS MAY
 OR MAY NOT BE
 TO SCALE.
 DO NOT SCALE
 FROM PLANS.

NO.	DESCRIPTION	DATE

PROJECT TITLE:
 ALEXANDRIA
 HOMES, INC.
 HOMEOWNER:
 SPECULATION


JOB#: W16542

 

DYNAMIC HOMES, LLC
 525 ROOSEVELT P.O. BOX 1137
 56002 (219) 847-2911

PROJECT: FRONT ELEVATION
DATE: 8-24-24
CHECKED BY: []
DATE: []

PROJECT: FRONT ELEVATION
DATE: 8-24-24
CHECKED BY: []
DATE: []

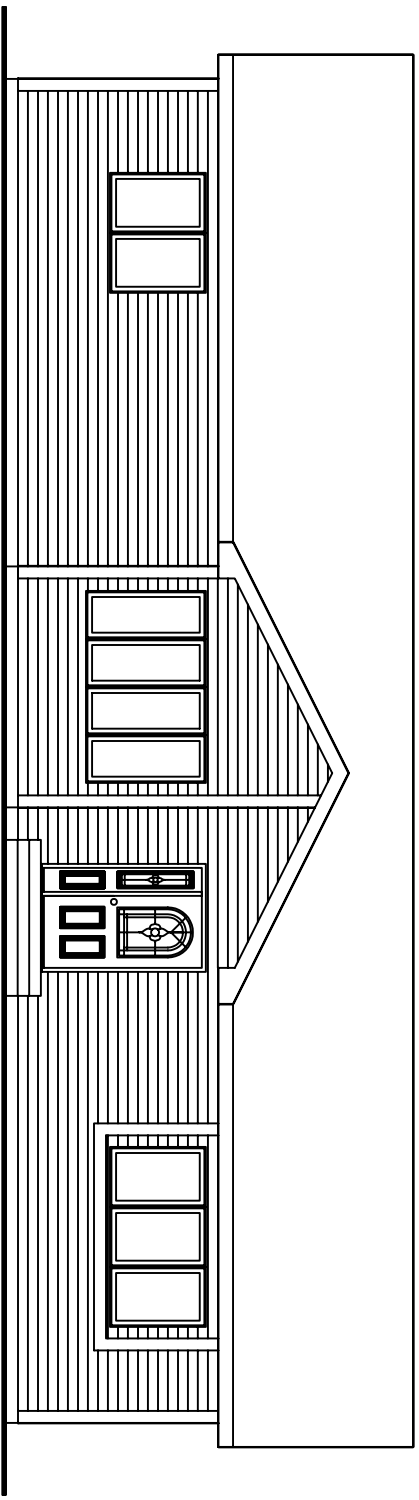

FRONT ELEVATION
 1/4"=1'-0"