

NOTES
 1568 SQ. FT.
 8/12 ROOF PITCH
 W/12 VERTICAL SAILS
 W/VALANS


COPYRIGHT 2008
 DYNAMIC HOMES, LLC
 ALL RIGHTS RESERVED

NOTE:
 REVISIONS
 MAY OR MAY
 NOT BE TO SCALE
 DO NOT SCALE
 FROM PLANS

NO.	DESCRIPTION	DATE

PROJECT TITLE
 COUNTRYSIDE HOMES
HOMEOWNER:
 LOT/MODEL


MODEL NO.
 W17408

 

DYNAMIC HOMES, INC
 525 ROOSEVELT P.O. BOX 1137
 DETROIT MI 48202 (313) 847-2811
PRINT DATE:

SHEET TITLE
 FRONT ELEVATION

DRAWN BY: [] **DATE:** 12-12-06
CHECKED BY: [] **DATE:** []
SHEET OF []

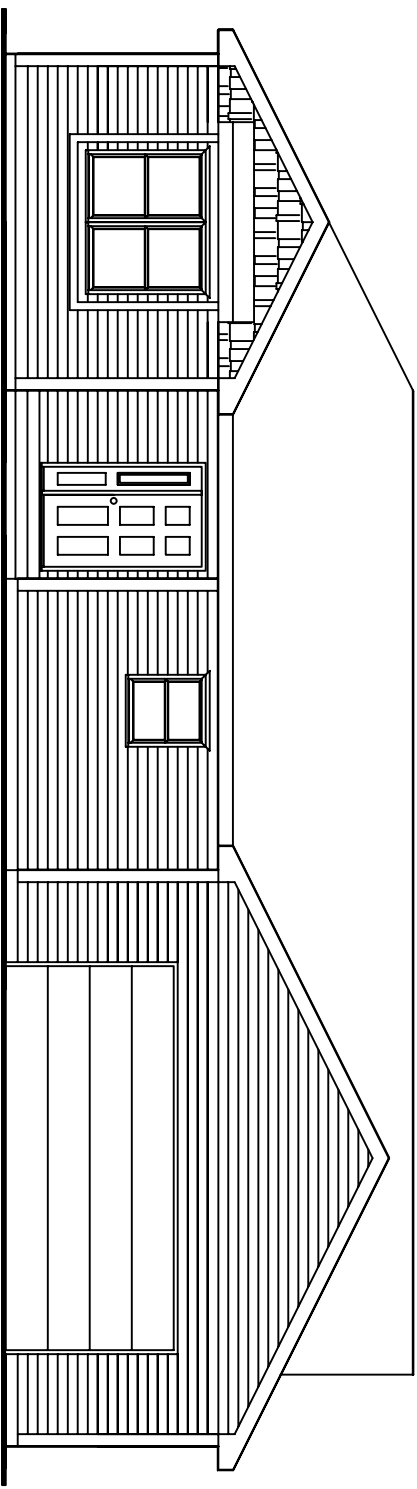

FRONT ELEVATION
 1/4"=1'-0"