


FLOOR PLAN

1/4"=1'-0" (DIMENSIONS FRAMING TO FRAMING)

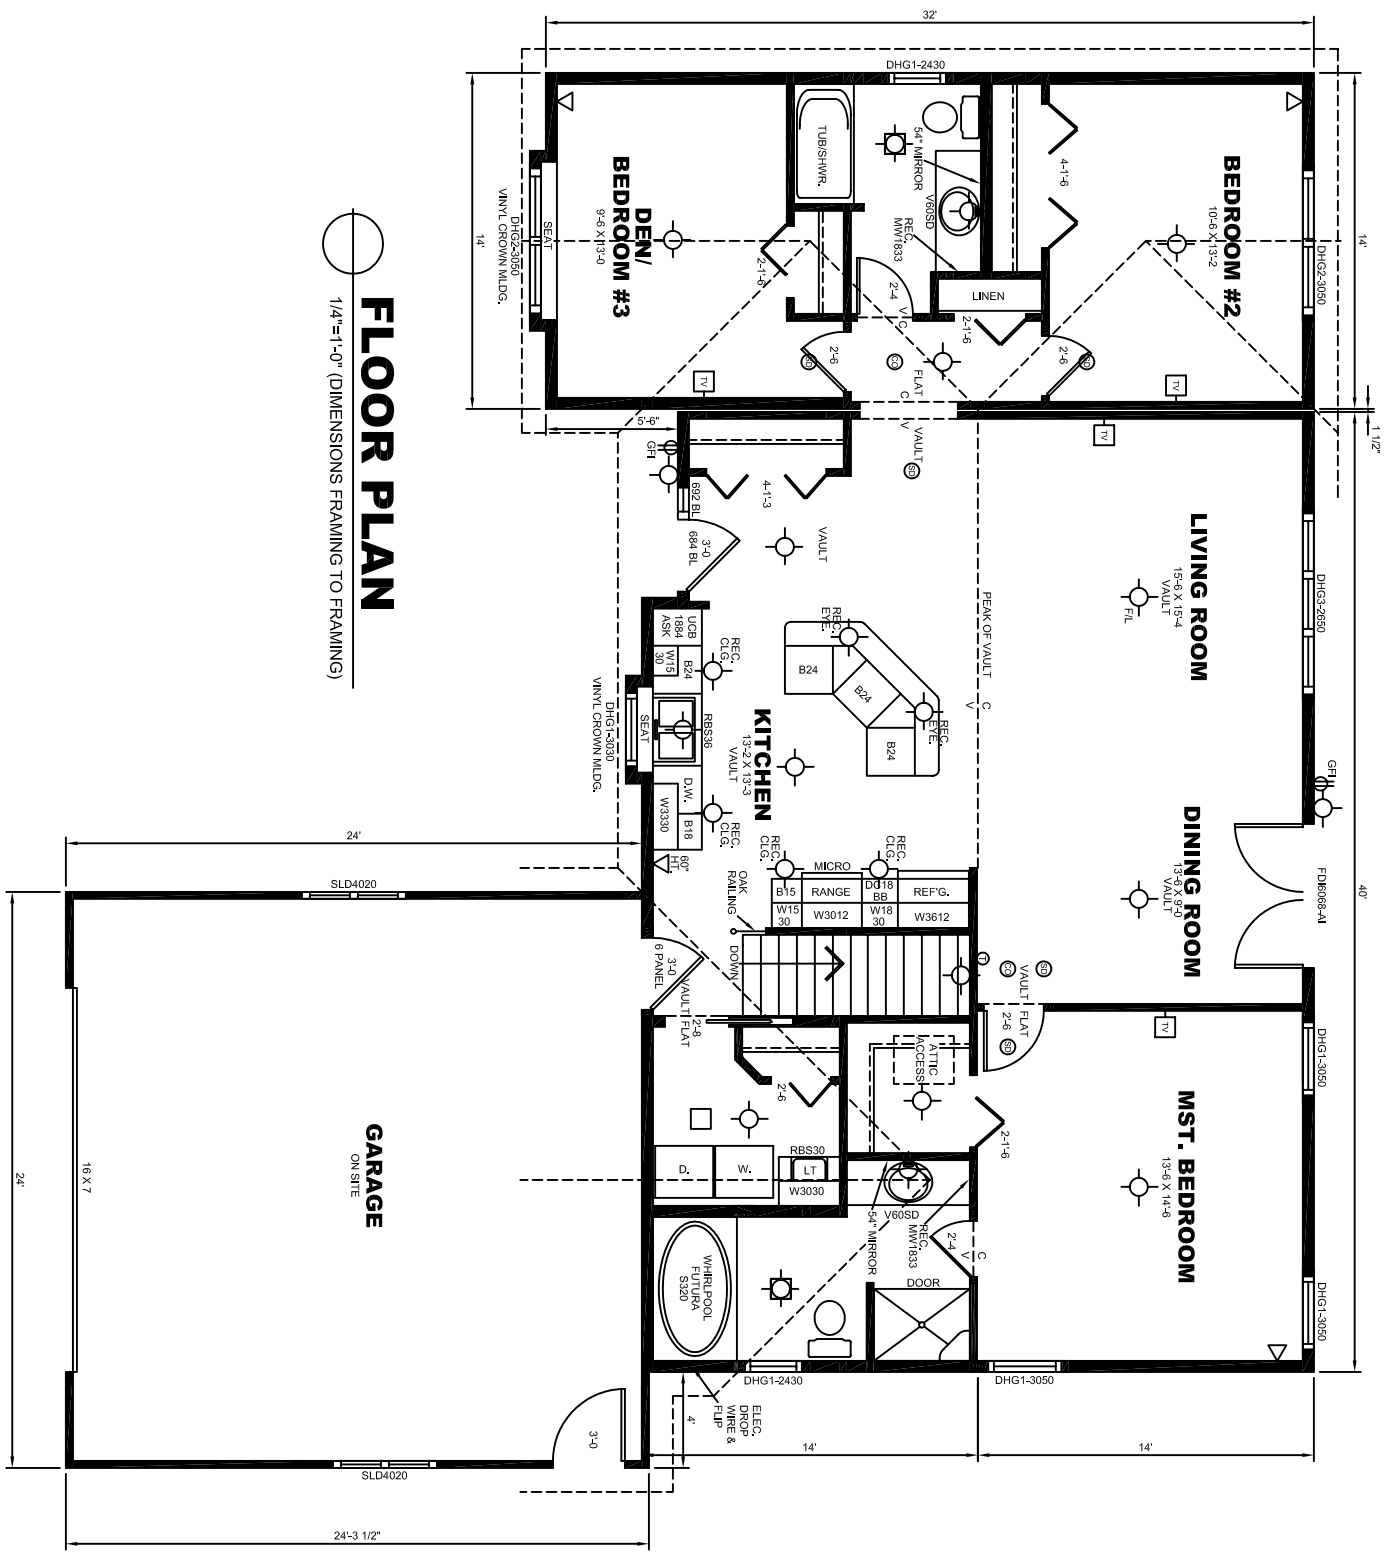

NOTES
 1569 SQ. FT.
 8/12 ROOF PITCH
 W/12 V. VAULTS
 W/12 V. VAULTS


COPYRIGHT 2008
 DYNAMIC HOMES, LLC
 ALL RIGHTS RESERVED

NOTE:
 DIMENSIONS
 MAY OR MAY
 NOT BE TO SCALE
 DO NOT SCALE
 FROM PLANS

NO.	DESCRIPTION	DATE

PROJECT TITLE
 COUNTRYSIDE HOMES
 HOMEOWNER:
 LOT/MODEL:

MODEL NO.
 W/17408

 

DYNAMIC HOMES INC.
 525 ROOSEVELT P.O. BOX 1137
 DETROIT LANSING MINNESOTA
 55402 (218) 847-2811
 PRINT DATE:

SHEET TITLE
 FLOOR PLAN

DATE
 12-12-06
DATE
 12-12-06
DATE
 12-12-06