

**NOTES:**  
 1400 SQ. FT.  
 6/12 ROOF PITCH  
 W/ 12' RAFTER TAILS  
 GABLES IN TOP SASH ONLY

COPYRIGHT 2003  
 DYNAMIC HOMES, LLC  
 ALL RIGHTS RESERVED


**NOTE:**  
 REPRODUCTIONS  
 OF PLANS MAY  
 OR MAY NOT BE  
 TO SCALE.  
 DO NOT SCALE  
 FROM PLANS.

NO.	DESCRIPTION	DATE
	DLA	11-14-08
	REVISIONS	11-19-08

**PROJECT TITLE**  
 IDEAL HOMES OF BARNUM

HOMEOWNER:  
 LOT MODEL:  
 M200952

MODEL NO.  
 W17432

 

**DYNAMIC HOMES LLC**  
 525 ROOSEVELT P.O. BOX 1137  
 DENVER COLORADO 80202 (310) 547-2511  
 MINNESOTA


PRINT DATE: \_\_\_\_\_

SHEET TITLE:  
 FRONT ELEVATION

DRAWN BY: \_\_\_\_\_ DATE: \_\_\_\_\_

CHECKED BY: \_\_\_\_\_ DATE: \_\_\_\_\_

SHEET \_\_\_\_\_ OF \_\_\_\_\_

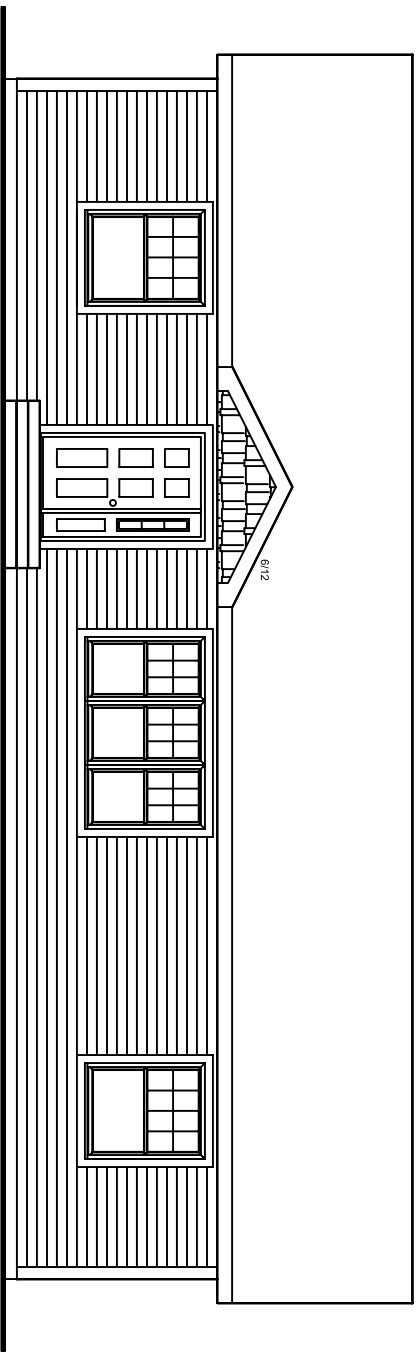

**FRONT ELEVATION**  
 1/4"=1'-0" (DIMENSIONS FRAMING TO FRAMING)