

1400 SQ. FT.
6/12 ROOF FITCH
W/ 22' RAFTER TAILS
GLASS IN TOP SASH ONLY

NOTES

COPYRIGHT 2003
DYNAMIC HOMES, LLC
ALL RIGHTS RESERVED

NOTE:
REPRODUCTIONS
OF PLANS MAY
OR MAY NOT BE
TO SCALE.
DO NOT SCALE
FROM PLANS.


NO.	DESCRIPTION	DATE
DLA	11-14-08	11-14-08
REVISIONS		

PROJECT TITLE
IDEAL HOMES OF BARNUM

HOMEOWNER:
LOT MODEL

M200952

MODEL NO.
W17432

 

DYNAMIC HOMES LLC
525 ROOSEVELT
DETROIT MICHIGAN
48202
(410) 547-2511

PROJECT NO.
W17432


DATE
11-14-08

SHEET TITLE
FLOOR PLAN

DRAWN BY
KAS

CHECKED BY
DATE

SHEET OF

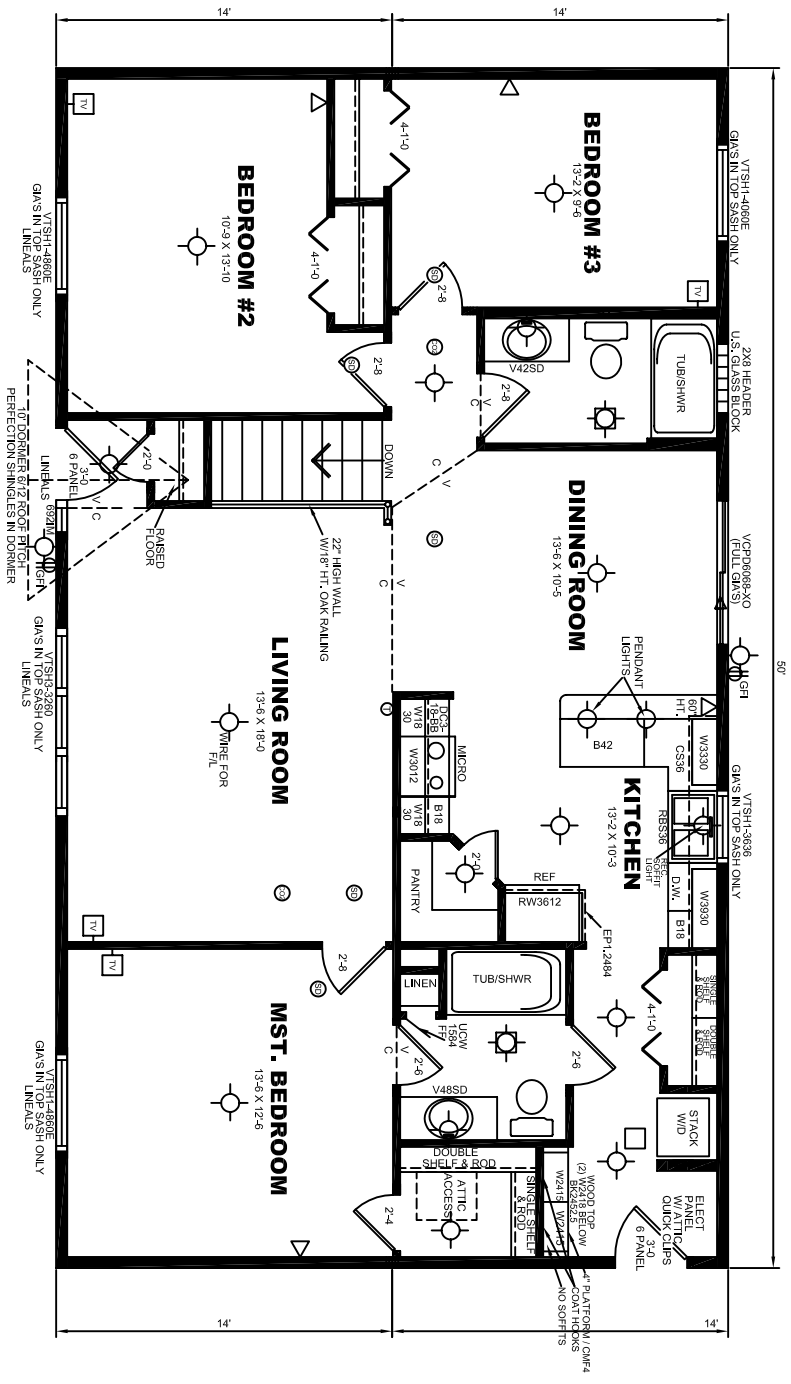

FLOOR PLAN
1/4"=1'-0" (DIMENSIONS FRAMING TO FRAMING)