

NOTES
 1480 SQ. FT.
 6/12 ROOF PITCH
 W/ 12 RAFTER TAILS
 W/ 8' CEILING THROUGHOUT

COPYRIGHT 2003
 DYNAMIC HOMES, LLC
 ALL RIGHTS RESERVED


NOTE:
 REPRODUCTIONS
 OF PLANS MAY
 OR MANY NOT BE
 TRUSTED
 DO NOT SCALE
 FROM PLANS.

NO.	DESCRIPTION	DATE

PROJECT TITLE
 DYNAMIC HOMES

MODEL
 Q5960

MODEL NO.
 W17436

 

DYNAMIC HOMES LLC
 525 ROOSEVELT P.O. BOX 1127
 DENVER COLORADO 80202 (303) 541-2511
 MINNESOTA

PRINT DATE


SHEET TITLE
 FRONT & RIGHT SIDE
 ELEVATIONS

DRAWN BY
 DLK

DATE
 1-24-07

CHECKED BY
 DATE

SHEET OF

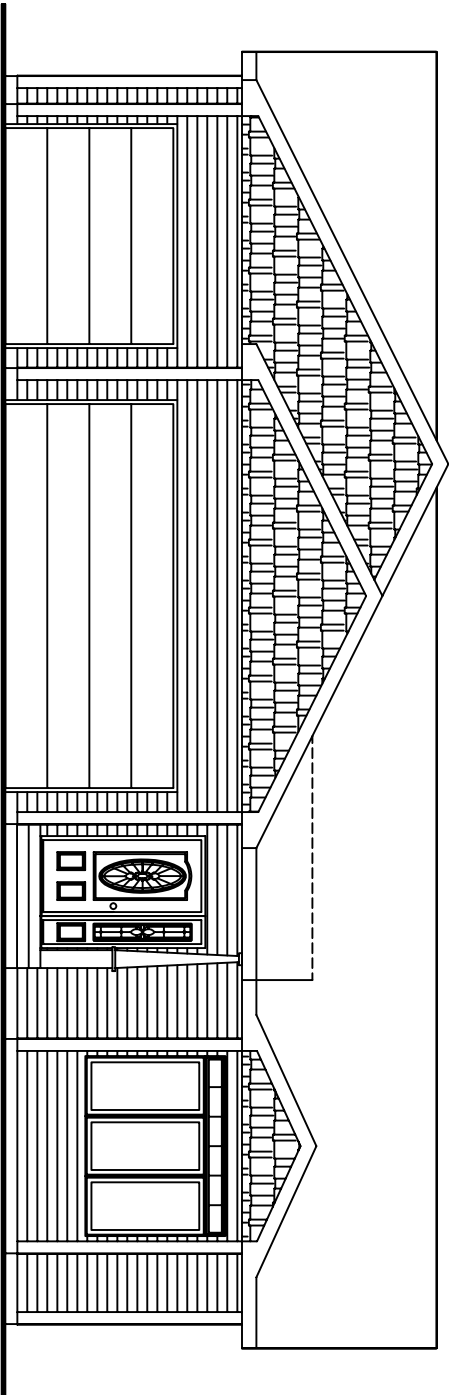

FRONT ELEVATION
 1/4"=1'-0"