

NOTES:  
 MAIN FLOOR - 1,232 SQ. FT.  
 U/L FLOOR - 551 SQ. FT.  
 TOTAL - 1,783 SQ. FT.  
 2.77/12 & 9/12 ROOF PITCH  
 SEE ROOF FRAMING FOR  
 RAFTER VAL DIM.


NOTE:  
 REPRODUCTIONS  
 OF PLANS MAY  
 OR MAY NOT BE  
 ACCURATE  
 DO NOT SCALE  
 FROM PLANS.

COPYRIGHT 2003  
 DYNAMIC HOMES, LLC  
 ALL RIGHTS RESERVED

NO.	DESCRIPTION	DATE
1)	ADDED TONGUE & GROOVE TO CEILING & ENDWALL (LTS)	2-26-07

PROJECT TITLE:  
**DYNAMIC HOMES**  
 HOMEOWNER:  
 MODEL HOME

MODEL NO.  
**W17468**

 

**DYNAMIC HOMES INC**  
 525 ROOSEVELT  
 56200  
 95020 (214) 845-2511

P.O. BOX 1197  
 95020 (214) 845-2511


FRONT DATE:  
 \_\_\_\_\_

SHEET TITLE:  
**FRONT & RIGHT SIDE ELEVATIONS**

DRAWN BY: \_\_\_\_\_ DATE: **1-23-07**

CHECKED BY: \_\_\_\_\_ DATE: \_\_\_\_\_

SHEET \_\_\_\_\_ OF \_\_\_\_\_

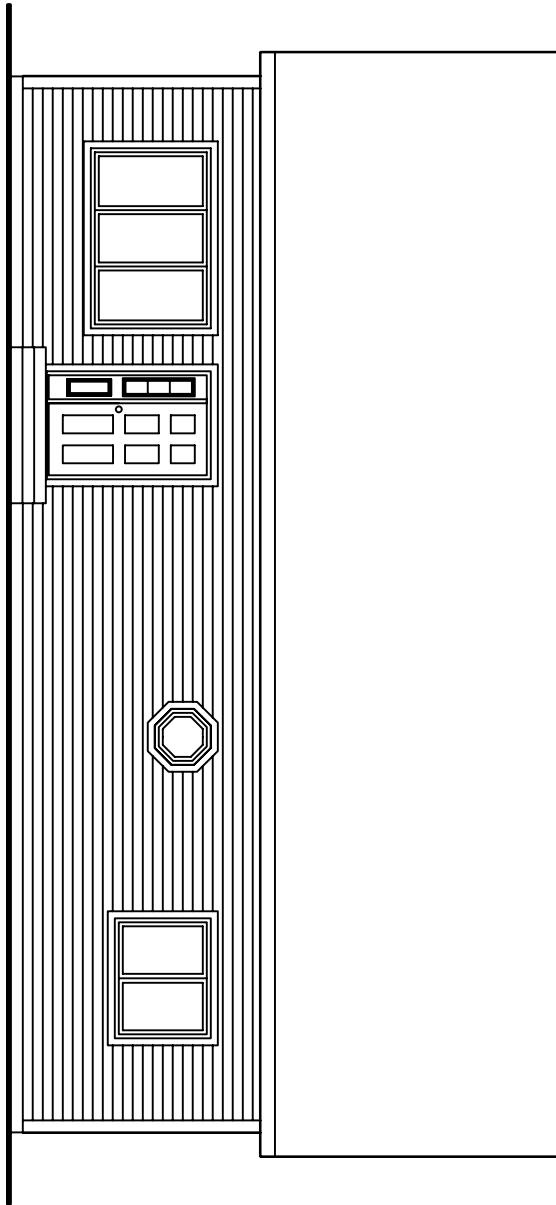

1/4"=1'-0"  
**FRONT ELEVATION**