

NOTES:
 1,591 SQ. FT.
 6/12 ROOF PITCH
 W/ 12" RAFTER TAILS
 *9" CEILING THROUGHOUT
 WHOLE HOUSE*


COPYRIGHT 2003
 DYNAMIC HOMES LLC
 ALL RIGHTS RESERVED

NOTE:
 REPRODUCTIONS
 OF PLANS MAY
 OR MAY NOT BE
 TO SCALE.
 DO NOT SCALE
 FROM PLANS.

NO.	DESCRIPTION	DATE

PROJECT TITLE:
**ANDERSON
 HOMES**
 HOMEOWNER:
 MODEL HOME
 QS996

PROJECT NO:
W17484

 

DYNAMIC HOMES LLC
 525 ROOSEVELT P.O. BOX 1137
 DETROIT MI 48206 MINNESOTA
 (313) 947-5811


PLANT DATE:

SHEET TITLE:
 FRONT ELEVATION

DRAWN BY: **LTS** DATE: **2-23-07**

CHECKED BY: DATE:

SHEET OF

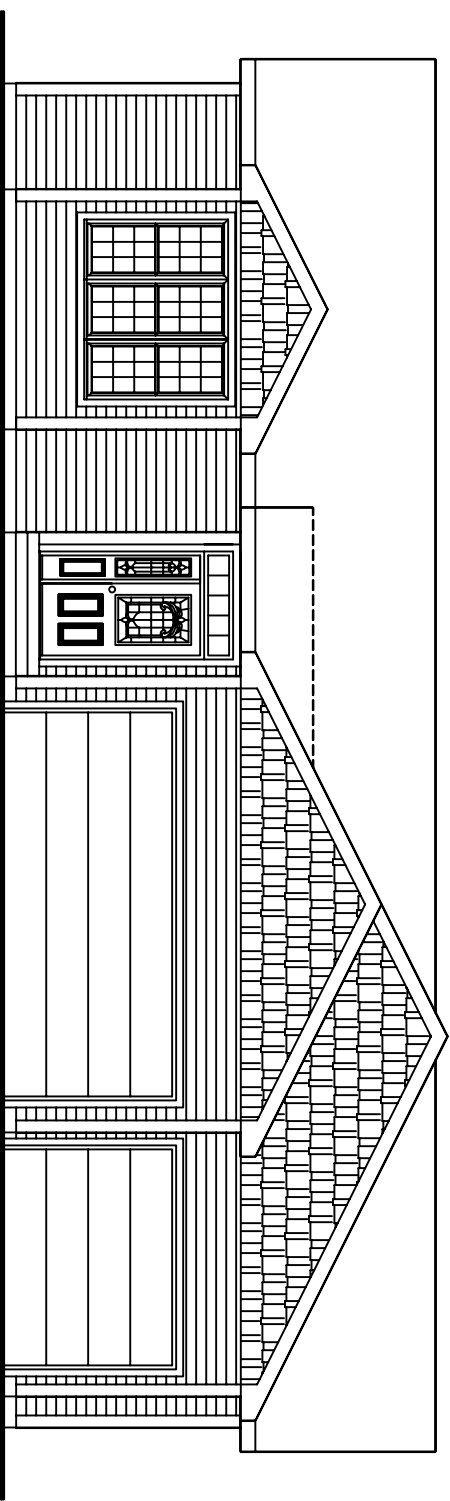

FRONT ELEVATION
 1/4"=1'-0"