

NOTES

1400 SQ. FT.  
6/12 ROOF PITCH  
12" RAFTER TAILS  
GAS IN TOPS OF  
SINGLE HUNGS  
THROUGHOUT  
AND ENTIRE SSD  
LINEALS THROUGHOUT

COPYRIGHT 2003,  
DYNAMIC HOMES, LLC  
ALL RIGHTS RESERVED

NOTE:  
REPRODUCTIONS  
OF PLANS MAY  
OR MAY NOT BE  
TO SCALE.  
DO NOT SCALE  
FROM PLANS.

NO. DESCRIPTION DATE


REVISIONS

PROJECT TITLE  
ANDERSON HOMES

LOT MODEL

Q6060

MODEL NO.  
W17592

 

DYNAMIC HOMES LLC  
525 ROOSEVELT P.O. BOX 1137  
DENVER COLORADO 80202 (310) 547-2511


PRINT DATE

SHEET TITLE  
FRONT ELEVATION

DRAWN BY DATE  
KJS 06/21/07

CHECKED BY DATE

SHEET OF

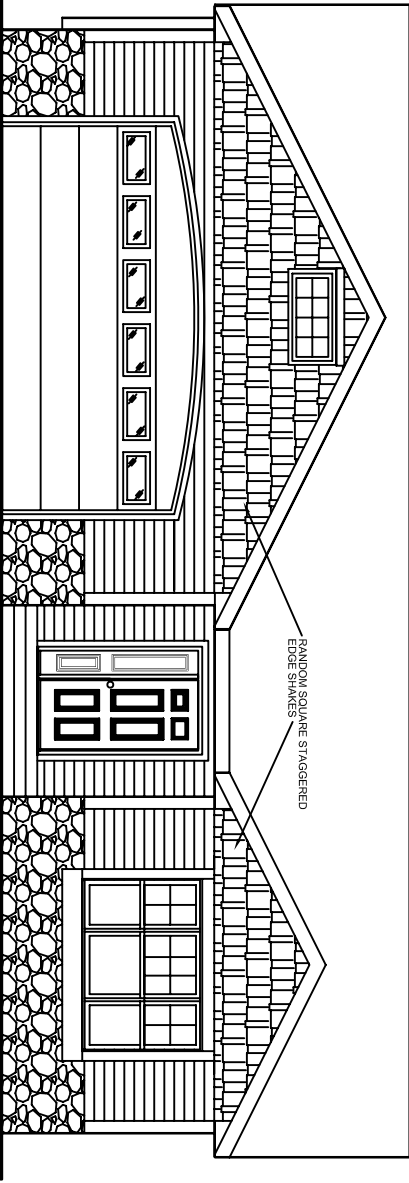

1/4"=1'-0"

# FRONT ELEVATION