


NOTES:
 1444 SQ. FT.
 8 1/2 ROOF PITCH
 W/ 1/2 RAFTER TAILS
 W/ VALUETS

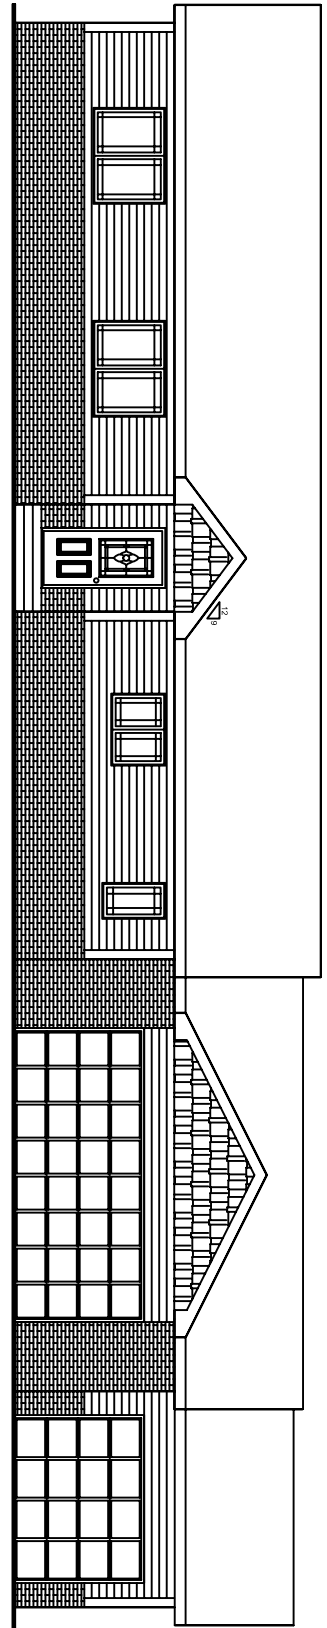


FRONT ELEVATION

NO SCALE

COPYRIGHT 2003
 DYNAMIC HOMES, LLC
 ALL RIGHTS RESERVED

NOTE:
 REPRODUCTIONS
 OF PLANS MAY
 OR MAY NOT BE
 TO SCALE
 FROM PLANS.

 	
DYNAMIC HOMES, LLC 525 ROOSEVELT P.O. BOX 1137 DENVER, COLORADO 80202 (310) 847-2511 MINNESOTA	
MODEL NO.	M200866
PROJECT TITLE	DYNAMIC HOMES, LLC SPEC
NO. REVISIONS	DATE
SHEET	OF
DRAWN BY	DATE
CHECKED BY	DATE
FRONT ELEVATION	