


NOTES:
 1,458 SQ. FT.
 6/12 ROOF PITCH
 W/ 12" RAFTER TAILS
 W/ VAULTS

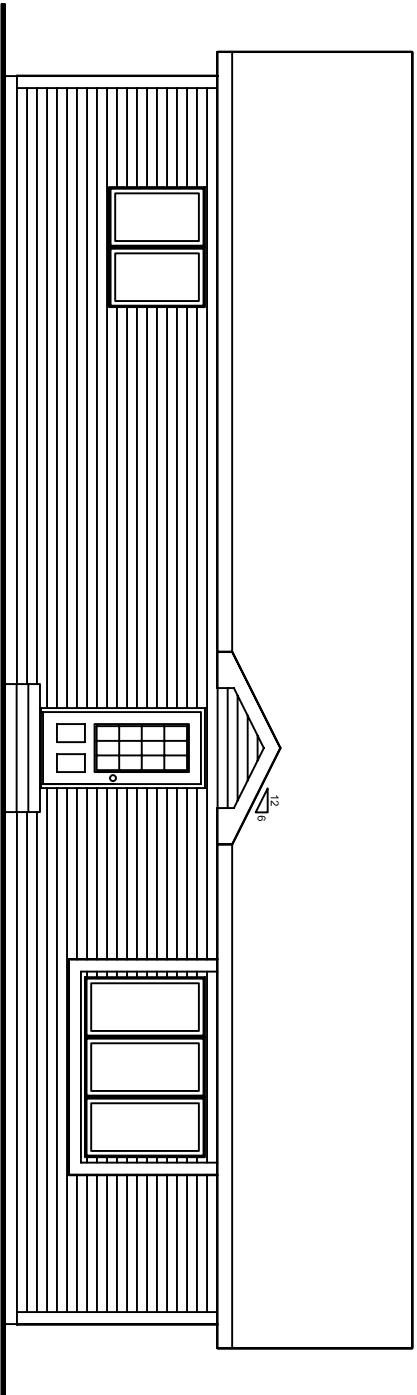


○
 1/4"=1'-0"
FRONT ELEVATION

NOTE:
 REVISIONS
 OF PLANS MAY
 OR MAY NOT BE
 TO SCALE.
 DO NOT SCALE
 FROM PLANS.

- 2). CHANGE BEDRM. DOOR TO 2-8/11'S
- 1). REVISION(S)(MC) 10-23-07

PROJECT TITLE:
CENTERVILLE HOMES
 HOMEOWNER:
 LOT MODEL:
Q6177

PROJECT NO:
W17692

 

DYNAMIC HOMES LLC
 525 ROOSEVELT
 DETROIT MI 48202
 P.O. BOX 1137
 MINNESOTA
 (612) 944-5811

PLANT DATE:

SHEET TITLE:
 FRONT ELEVATION

DRAWN BY
 LTS
 DATE
 10-23-07

CHECKED BY
 DATE

SHEET OF