



NOTE:
1,458 SQ. FT.
6/12 ROOF FITCH
W/ 12" RAFTER TAILS
W/ VAULTS

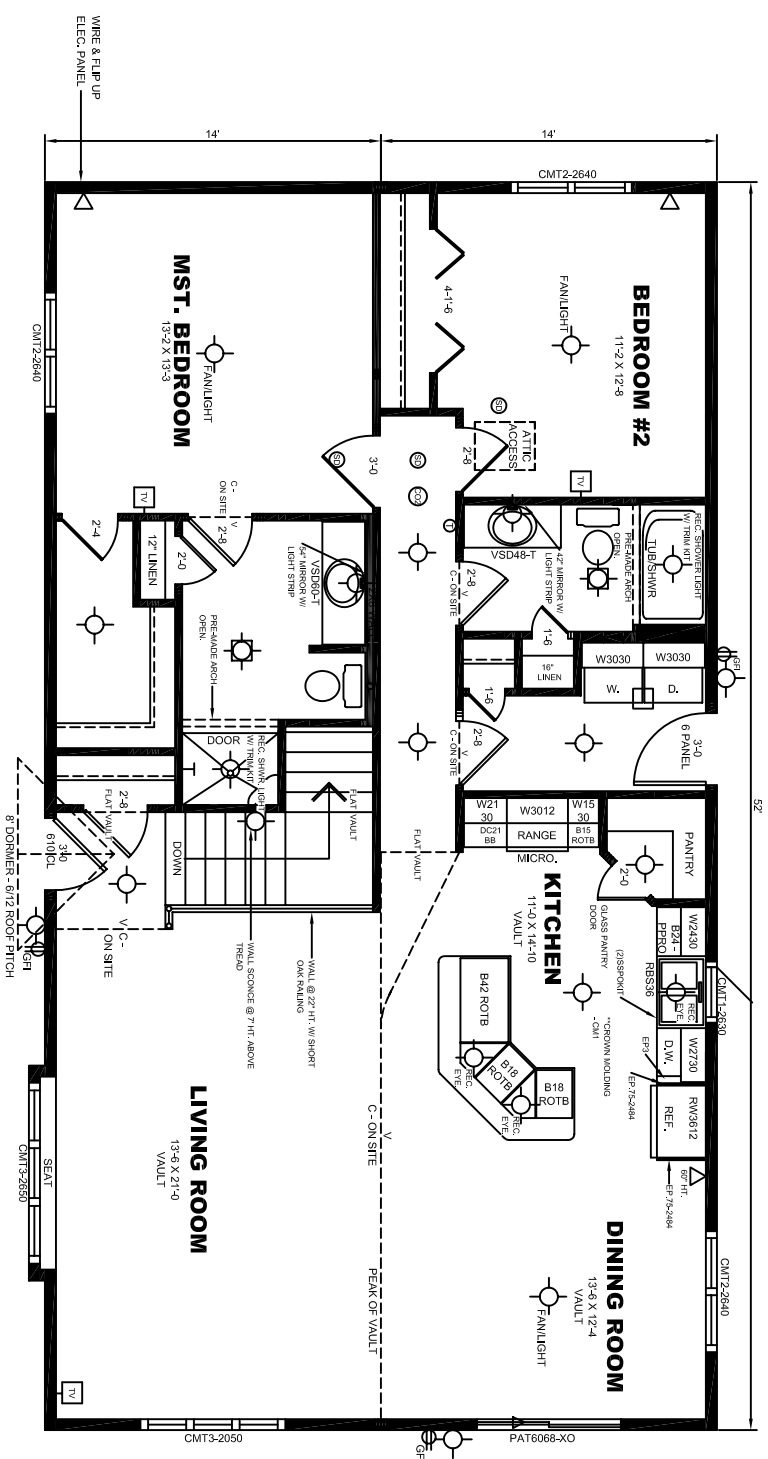

- NOTE:
REVISIONS
OF PLANS MAY
OR MAY NOT BE
TO SCALE.
DO NOT SCALE
FROM PLANS.
- CHANGE BEDRM. DOOR TO 2-8/12S
 - REVISIONS(LMC) 10-23-07
- NO. DESCRIPTION DATE

PROJECT TITLE:
CENTERVILLE HOMES
HOMEOWNER:
LOT MODEL:
Q6177

WORKING NO.:
W17692

 

DYNAMIC HOMES LLC
525 ROOSEVELT
DETROIT MI 48202
P.O. BOX 1137
MINNESOTA
48902

FLANT DATE:
SHEET TITLE:
FLOOR PLAN

DRAWN BY: LJS
DATE: 10-25-07
CHECKED BY: DATE:
SHEET OF