

NOTES:  
 HOUSE - 1,232 SQ. FT.  
 PORCH - 224 SQ. FT.  
 TOTAL - 1,456 SQ. FT.  
 8/12 ROOF PITCH  
 1/2" = 10'-0" WALLS


COPYRIGHT 2003  
 DYNAMIC HOMES, LLC  
 ALL RIGHTS RESERVED

NOTE:  
 REVISIONS  
 OF PLANS MAY  
 OR MAY NOT BE  
 TO SCALE.  
 DO NOT SCALE  
 FROM PLANS.

NO.	REVISIONS	DATE
21.	MISC. (R/S)	4-28-08
11.	MISC. (D/A)	4-04-08

PROJECT TITLE:  
**LAKEMOODS HOMES**  
 HOMEOWNER:  
 LOT MODEL #1  
 Q62993

MODEL NO.:  
 W17818

 

**DYNAMIC HOMES LLC**  
 525 ROOSEVELT  
 DETROIT MI 48202  
 P.O. BOX 1137  
 MINNESOTA  
 (612) 944-5811


POINT DATE

SHEET TITLE:  
 FRONT ELEVATION

DRAWN BY  
 LJS

DATE  
 4-20-08

CHECKED BY  
 DATE

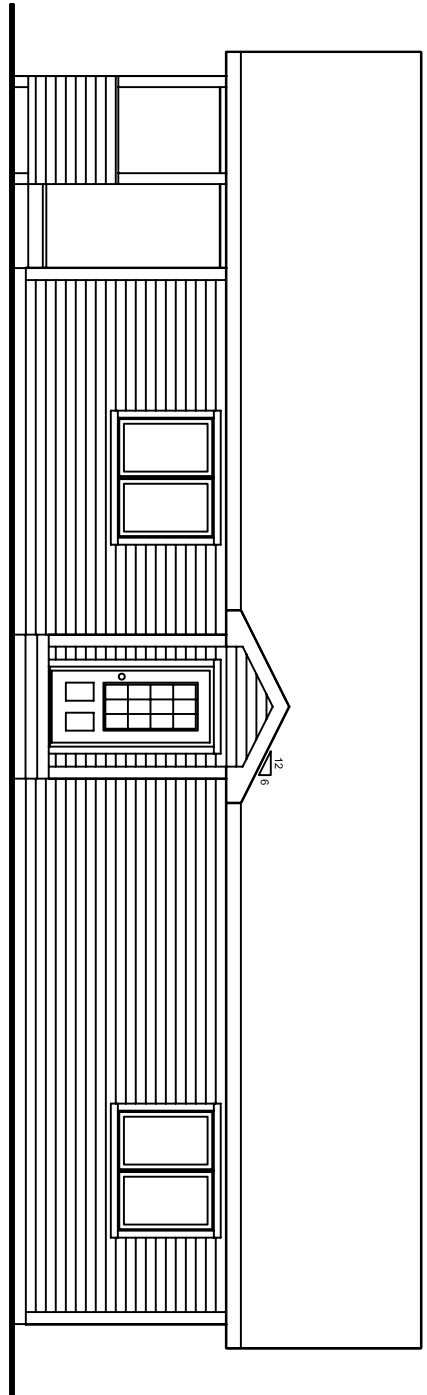

**FRONT ELEVATION**  
 1/4"=1'-0"

SHEET OF