

NOTES:  
 1,569 SQ. FT.  
 6/12 ROOF PITCH  
 W/12 RAFTERS/PLAIS  
 TOP SASH/GIASS THROUGHOUT  
 FULL GIASS IN PATIO DOOR & FIXED  
 WINDOWS  
 LINEALS THROUGHOUT


COPYRIGHT 2003  
 DYNAMIC HOMES, LLC  
 ALL RIGHTS RESERVED

NOTE:  
 REPRODUCTIONS  
 OF PLANS MAY  
 OR MAY NOT BE  
 TO SCALE  
 FROM PLANS.

NO.	DESCRIPTION	DATE
11	MISC. (JMC)	7-23-08
11	MISC. (LTS)	06-23-08

PROJECT TITLE:  
**IVERSON  
 CONSTRUCTION**  
 HOMEOWNER  
 MODEL  
**Q6336**


MODEL NO:  
**W17904**

 

**DYNAMIC HOMES LLC**  
 525 ROOSEVELT P.O. BOX 1137  
 DETROIT MI 48206 MINNESOTA  
 (313) 974-5811

PLANT DATE:  
 SHEET TITLE:  
**FRONT ELEVATION**

DRAWN BY: RJS  
 DATE: 05-19-08  
 CHECKED BY: DATE:  
 SHEET OF

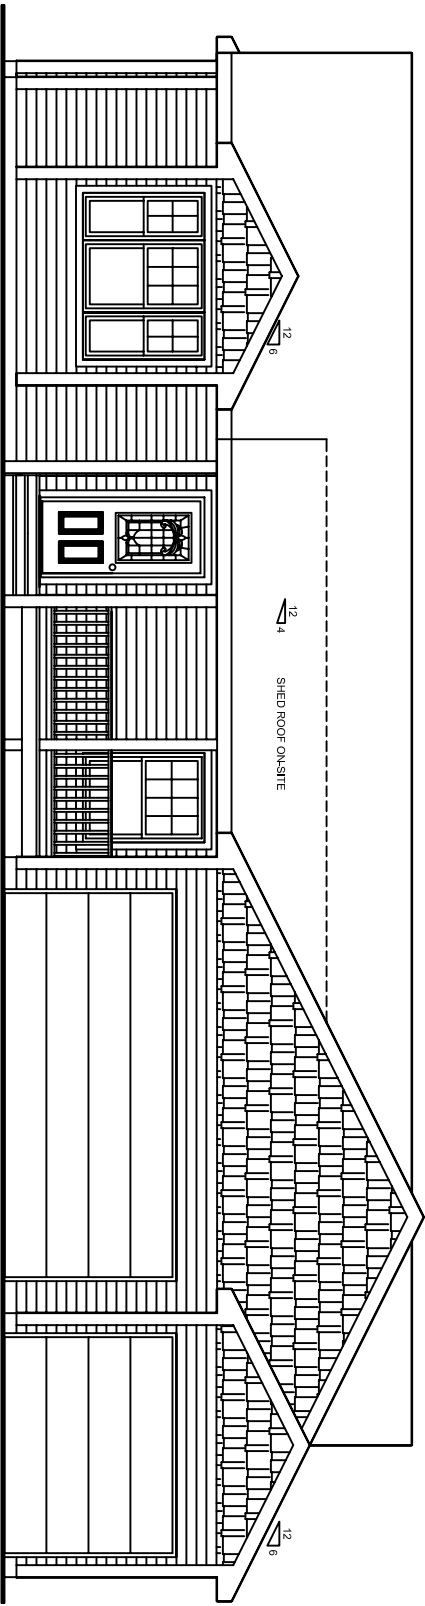

**FRONT ELEVATION**  
 1/4" = 1'-0"