

NOTES:
 1934 SQ. FT.
 6/12 ROOF FITCH
 SEE ROOF FRAMING FOR
 LINEALS THROUGHOUT
 W/ VAULTS

COPYRIGHT 2003
 DYNAMIC HOMES, LLC
 ALL RIGHTS RESERVED

NOTE:
 ALL DIMENSIONS
 OF PLANS MAY
 OR MAY NOT BE
 TO SCALE.
 DO NOT SCALE
 FROM PLANS.

REVISIONS (M/C) 10-21-08
 KITCHEN REVISION (M/C) 10-04-08

REVISIONS
 NO. DESCRIPTION DATE

PROJECT TITLE
 CENTERVILLE
 LOT MODEL
 Q6447

MODEL NO.
 W17958

DYNAMIC HOMES LLC
 525 ROOSEVELT P.O. BOX 1137
 DENVER, CO 80202 (310) 547-2511
 MINNESOTA


PRINT DATE:

SHEET TITLE:
 FRONT & LEFT
 SIDE ELEVATION

DRAWN BY:
 KJS

CHECKED BY:

SHEET OF

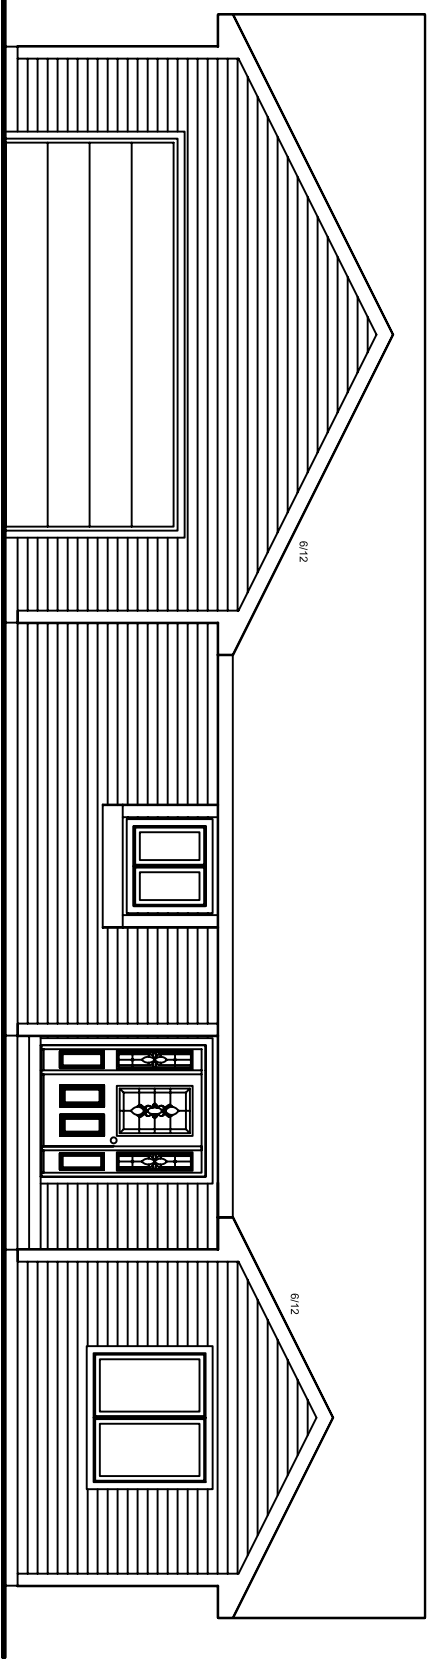

FRONT ELEVATION
 1/4"=1'-0"