

NOTES:
 1,344 SQ. FT.
 6/12 ROOF PITCH
 W/ 12" RAFTER TAILS
 W/ VAULTS
 *9" ANGLE BRACKET CEILING
 IN MASTER BEDROOM*


COPYRIGHT 2003,
 DYNAMIC HOMES, LLC
 ALL RIGHTS RESERVED

NOTE:
 REPRODUCTIONS
 OF PLANS MAY
 OR MAY NOT BE
 TO SCALE.
 DO NOT SCALE
 FROM PLANS.

21 MISC. (DLA)	11-15-08
11 MISC. (DLA)	11-17-08
NO. DESCRIPTION	DATE
REVISIONS	

PROJECT TITLE:
ALEXANDRIA
 HOMES
 HOMEOWNER
 LOT MODEL:
Q6477

PROJECT NO.:
W17980

 

DYNAMIC HOMES LLC
 525 ROOSEVELT
 DETROIT MI 48202
 P.O. BOX 1137
 MINNESOTA
 (612) 944-5811


PLANT DATE:

SHEET TITLE:
**FRONT, RIGHT & LEFT
 SIDE ELEVATIONS**

DRAWN BY
 LNS DATE
 11-11-08

CHECKED BY
 DATE

SHEET OF

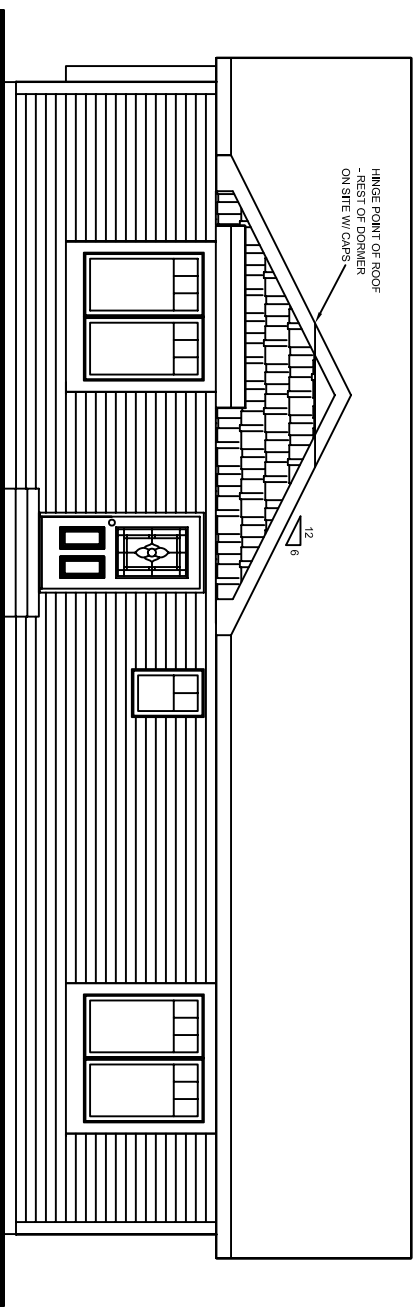

1/4"=1'-0"
FRONT ELEVATION