


**NOTES:**  
 1568 SQ. FT.  
 6/12 ROOF PITCH  
 W/ 12" RAFTER TAILS  
 W/ VAULTS

**NOTE:**  
 REPRODUCTIONS  
 OF THIS PLAN  
 OR ANY NOT BE  
 TO SCALE.  
 DO NOT SCALE  
 FROM PLANS.

NO.	DESCRIPTION	DATE

**PROJECT TITLE:**  
**GREENACRES HOMES**  
 G.A. DISPLAY  
 Q6620

**PROJECT NO.:**  
 3RM2856  
**HOUSE NO.:**  
 W/8038

 

**DYNAMIC HOMES LLC**  
 525 ROOSEVELT P.O. BOX 1137  
 DENVER, CO 80202 MINNESOTA  
 (313) 541-2511

**PRINT DATE:**  
 \_\_\_\_\_


**SHEET TITLE:**  
 FRONT ELEVATION

**DRAWN BY:**  
 RAS

**DATE:**  
 2-10-09

**CHECKED BY:**  
 \_\_\_\_\_

**DATE:**  
 \_\_\_\_\_

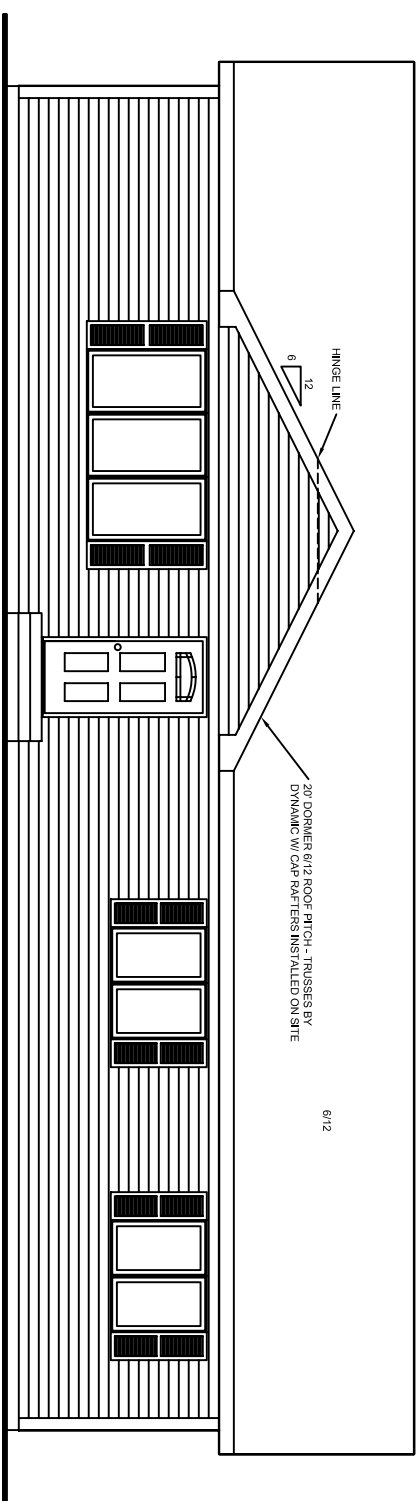

**FRONT ELEVATION**  
 1/4" = 1'-0"