


1568 SQ. FT.  
6/12 ROOF PITCH  
W/ 12" RAFTER TAILS  
W/ VAULTS

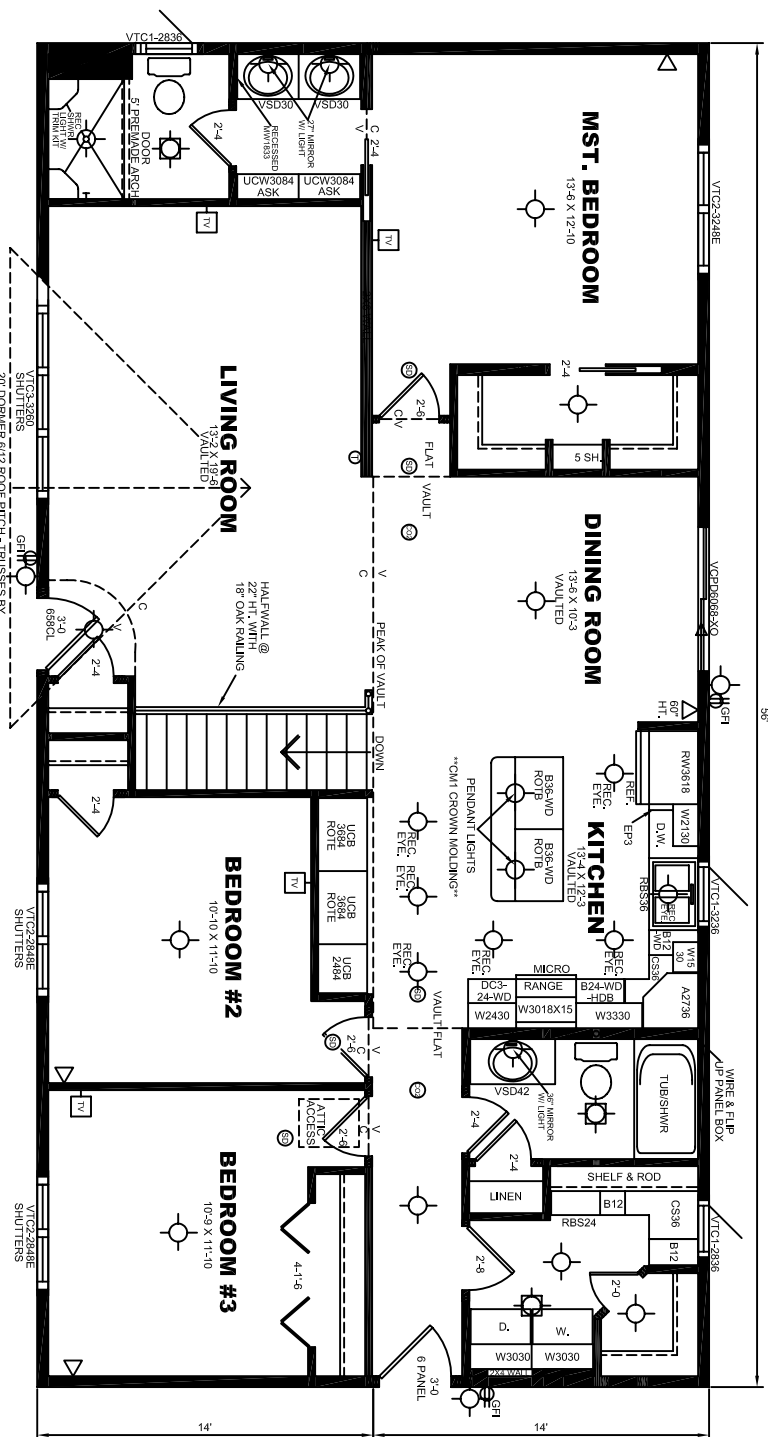


**FLOOR PLAN**  
1/4" = 1'-0" (DIMENSIONS FRAMING TO FRAMING)

NO.	DESCRIPTION	DATE

NOTE:  
REPRODUCTIONS  
OF THIS PLAN  
OR ANY NOT BE  
TO SCALE.  
DO NOT SCALE  
FROM PLANS.

PROJECT TITLE  
**GREEN ACRES HOMES**  
G.A. DISPLAY  
Q6520

ORDER NO.  
3RM2856  
HOUSING  
W/18038

 

**DYNAMIC HOMES LLC**  
525 ROOSEVELT P.O. BOX 1127  
DENVER, CO 80202 (410) 547-2511  
MINNEAPOLIS, MN 55408

PLANT DATE  
SHEET TITLE  
FLOOR PLAN

DRAWN BY  
RJS  
CHECKED BY  
DATE  
SHEET OF