


FLOOR PLAN


1/4"=1'-0" (DIMENSIONS FRAMING TO FRAMING)

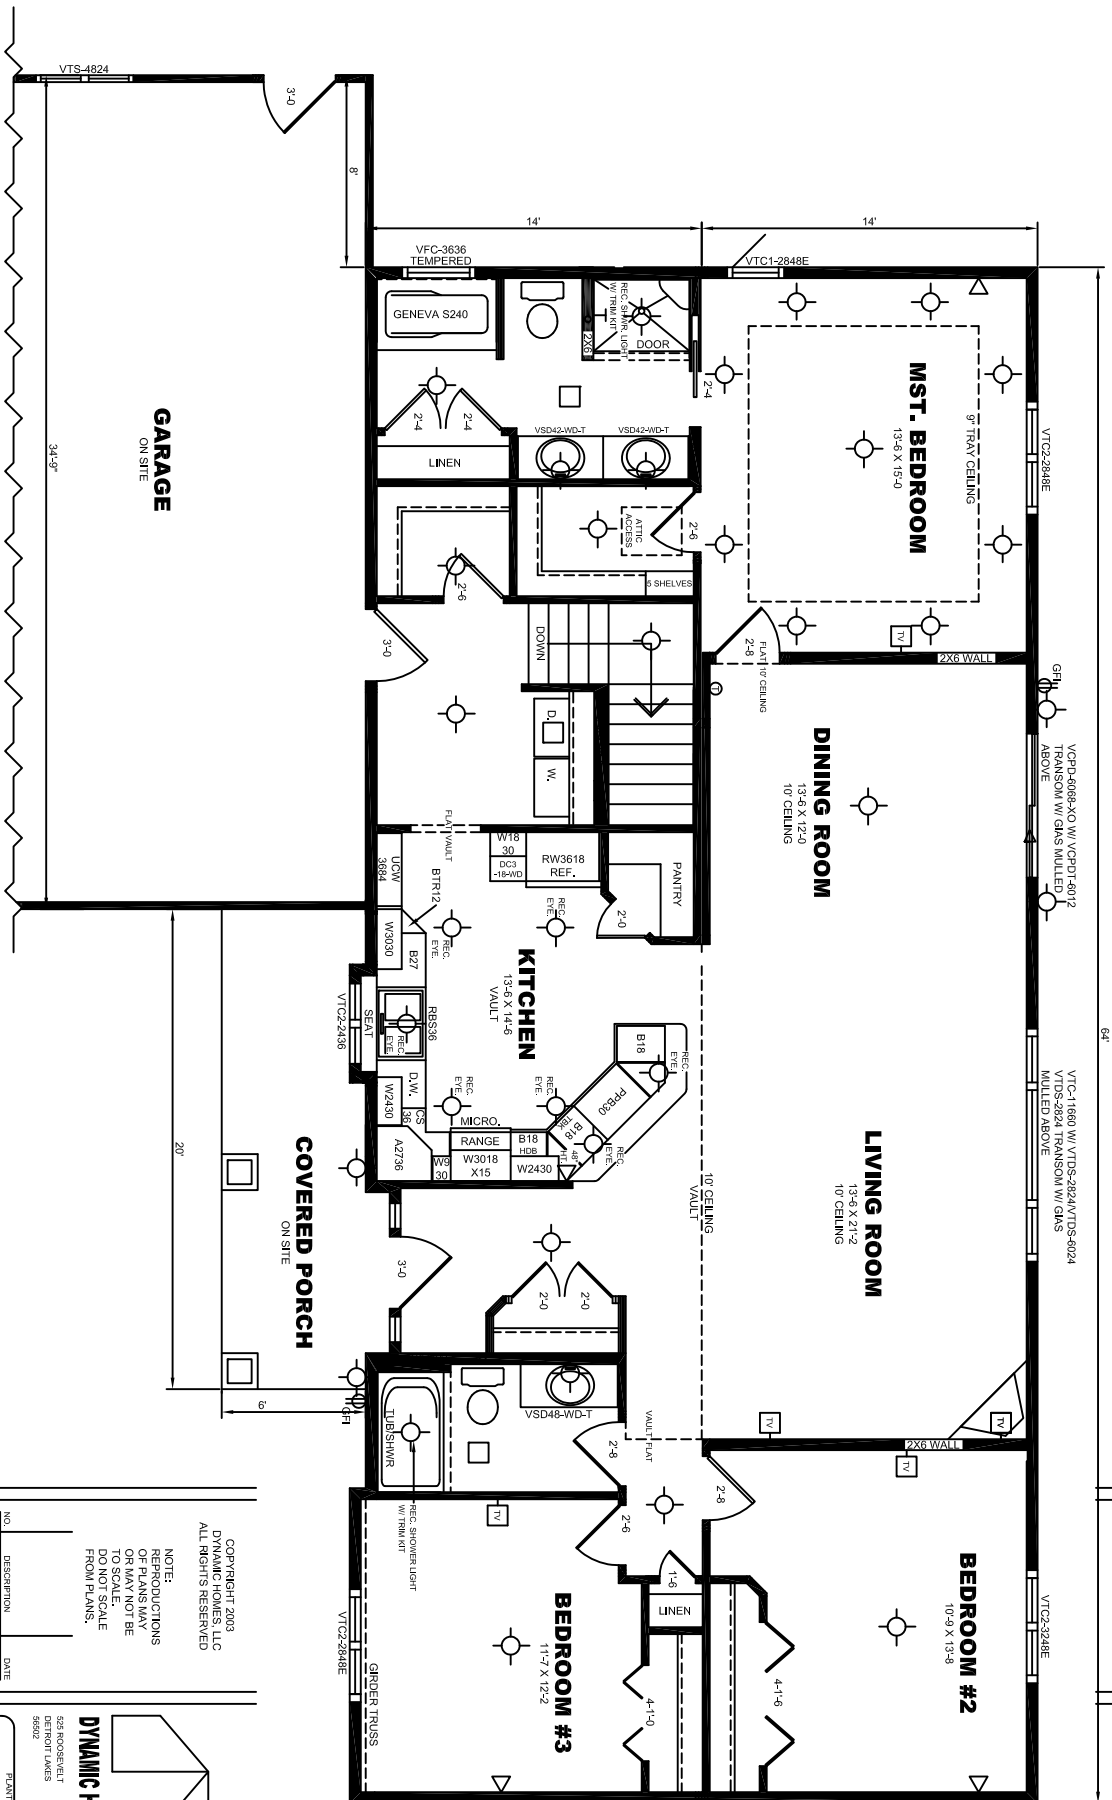

NOTES:
 1.794 SQ. FT.
 3/12 & 8/12 ROOF PITCH
 W/ 12" RAFTER TAILS
 W/ VAULTS
 10' CEILING IN LIVING & DINING ROOM

COPYRIGHT 2003
 DYNAMIC HOMES, LLC
 ALL RIGHTS RESERVED

NOTE:
 REPRODUCTIONS
 OF PLANS MAY
 BE MADE FOR
 PERSONAL USE
 ONLY. PLANS
 DO NOT SCALE
 FROM PLANS.

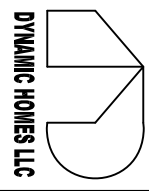

NO.	DESCRIPTION	DATE

PROJECT TITLE:

FLOOR PLAN

DRAWN BY:

CHECKED BY:

DATE:

SHEET

OF

MODEL NO.
 3RM2864

PROJECT NO.