


52'

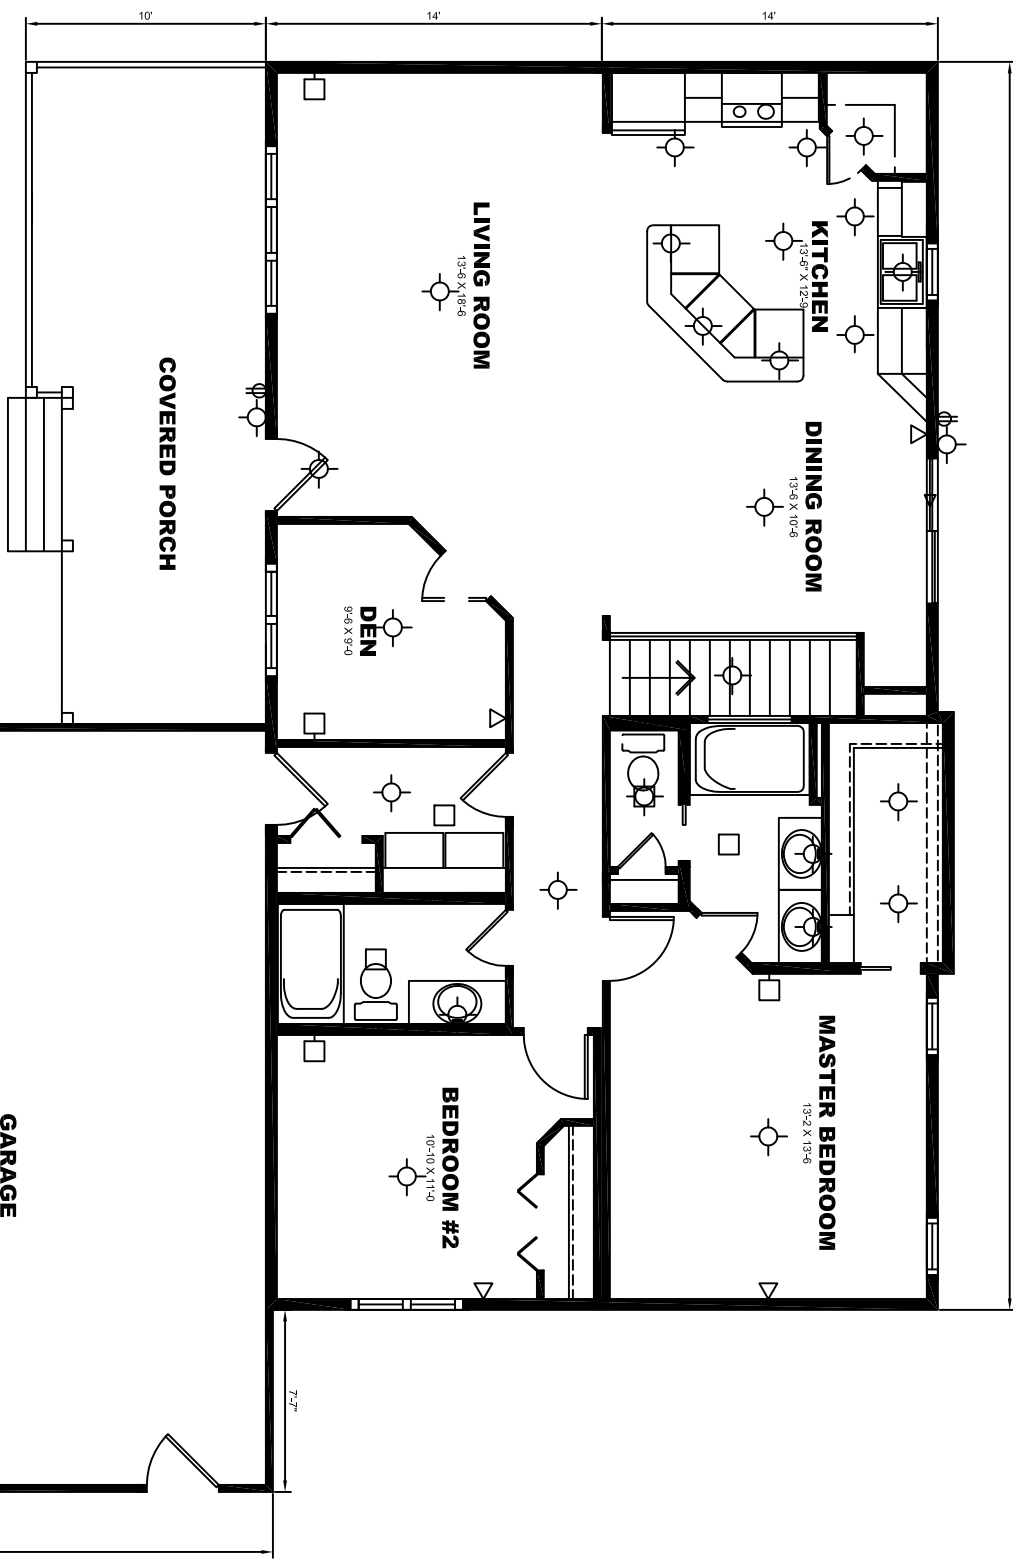

FLOOR PLAN
 1/4"=1'-0" (DIMENSIONS FRAMING TO FRAMING)

NOTES:
 1,458 SQ. FT.
 6/12 ROOF PITCH
 W/ 12" RAFTERTAILS
 SHUTTERS ON FRONT ONLY

COPYRIGHT 2003
 DYNAMIC HOMES, LLC
 ALL RIGHTS RESERVED


NOTE:
 REPRODUCTIONS
 OF PLANS MAY
 OR PLAN NOT BE
 TO SCALE
 DO NOT SCALE
 FROM PLANS.

REVISIONS (M/C)	DATE
1 MISC. (D/L)	2-15-10

PROJECT TITLE:
**GREEN ACRES
 HOMES**
 HOMEOWNER:
 MODEL:
06766

MODEL NO:
2RM2852

HOUSE NO:
W18348

 

DYNAMIC HOMES LLC
 528 ROCHESTER
 DETROIT MI 48202
 P.O. BOX 1137
 MINNETONKA
 MN 55345

PLANT DATE:
 SHEET TITLE:
 PRESENTATION
 FLOOR PLAN

DRAWN BY:
 RJS DATE:
 2-3-10

CHECKED BY:
 DATE:

SHEET OF