


NOTES:  
 1-5/8" SQ. FT.  
 6/12 ROOF PITCH  
 W/ 12" RAFTER TAILS  
 \*9" TRAY CEILING IN LIVING  
 ROOM\*

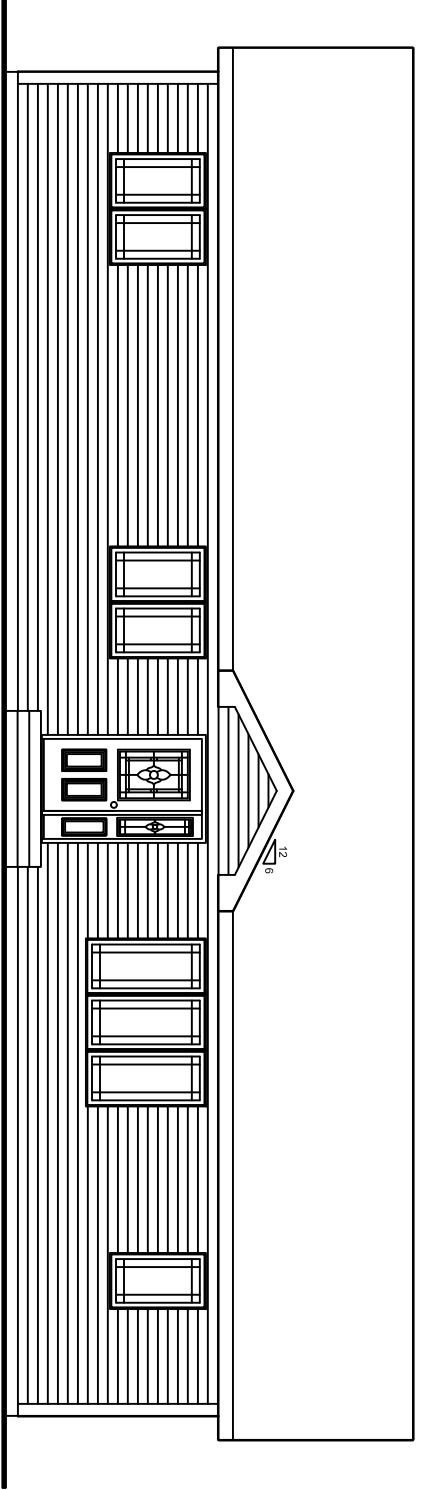

1/4" = 1'-0"  
**FRONT ELEVATION**

NOTE:  
 REPRODUCTIONS  
 OF PLANS MAY  
 OR PLAN NOT BE  
 USED FOR ANY  
 DO NOT SCALE  
 FROM PLANS.


REVISIONS

NO.	DESCRIPTION	DATE
1)	MISC. (DLA)	05-11-10

PROJECT TITLE:  
**DYNAMIC HOMES**  
 HOMEOWNER:  
 DENNIS MOCK  
 Q6879

TRUSEE NO:  
 3RM2896

HOUSE NO:  
 W18424

 

**DYNAMIC HOMES LLC**  
 628 ROCKSWELL  
 BENTON LAKE, MN  
 55926  
 P.O. BOX 1137  
 MINNESOTA  
 (507) 452-1111

PLANT/DRAWN:

SHEET TITLE:  
 FRONT ELEVATION

DRAWN BY:  
 TJS  
 DATE:  
 05-10-10

CHECKED BY:  
 DATE:

SHEET OF