


FLOOR PLAN

1/4"=1'-0" (DIMENSIONS FRAMING TO FRAMING)

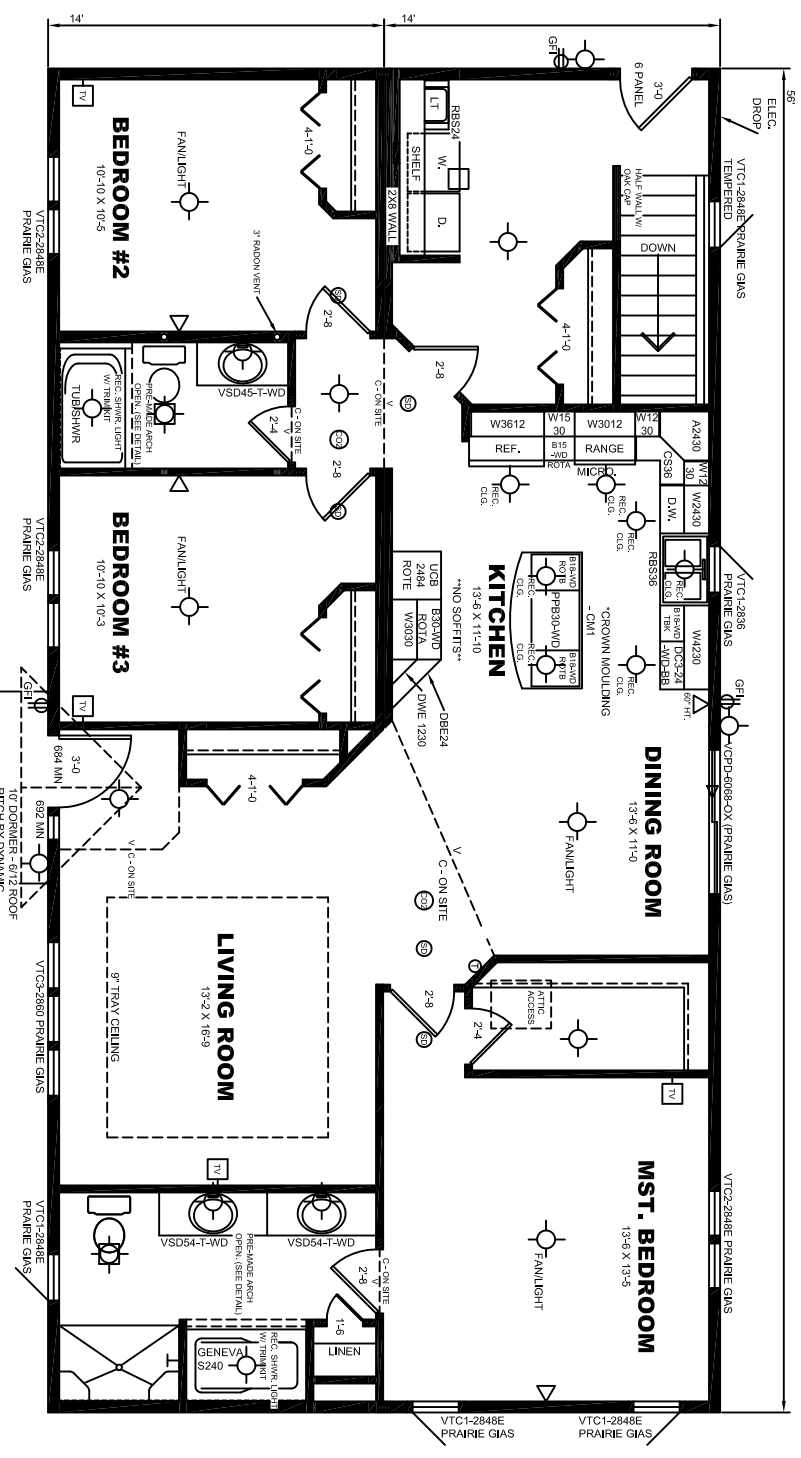

NOTES:
 1.568 SQ. FT.
 6/12 ROOF PITCH
 W/ 12" RAFTER TAILS
 9" TRAY CEILING IN LIVING ROOM

COPYRIGHT 2003
 DYNAMIC HOMES, LLC
 ALL RIGHTS RESERVED

NOTE:
 REPRODUCTIONS
 OF PLANS MAY
 OR PLAN NOT BE
 USED FOR ANY
 OTHER PROJECT
 DO NOT SCALE
 FROM PLANS.

1) MISC. (D/A)
 05-11-10
 DATE

PROJECT TITLE:
 DYNAMIC HOMES
 HOMEOWNER:
 DENNIS MOCK
 Q6879

ISSUED TO:
 3R/W2856
 HOUSE NO.
 W18424



DYNAMIC HOMES LLC
 528 ROCKCREVIER
 DETROIT LAKES
 MINNESOTA
 55426

PLANT DATE:
 SHEET TITLE:
 FLOOR PLAN

DRAWN BY:
 TJS
 CHECKED BY:
 DATE

DATE:
 05-10-10

SHEET
 OF