


NOTES:  
 2016 SQ. FT.  
 6/12 ROOF PITCH  
 W/ 12" RAFTER TAILS  
 W/ WALLS

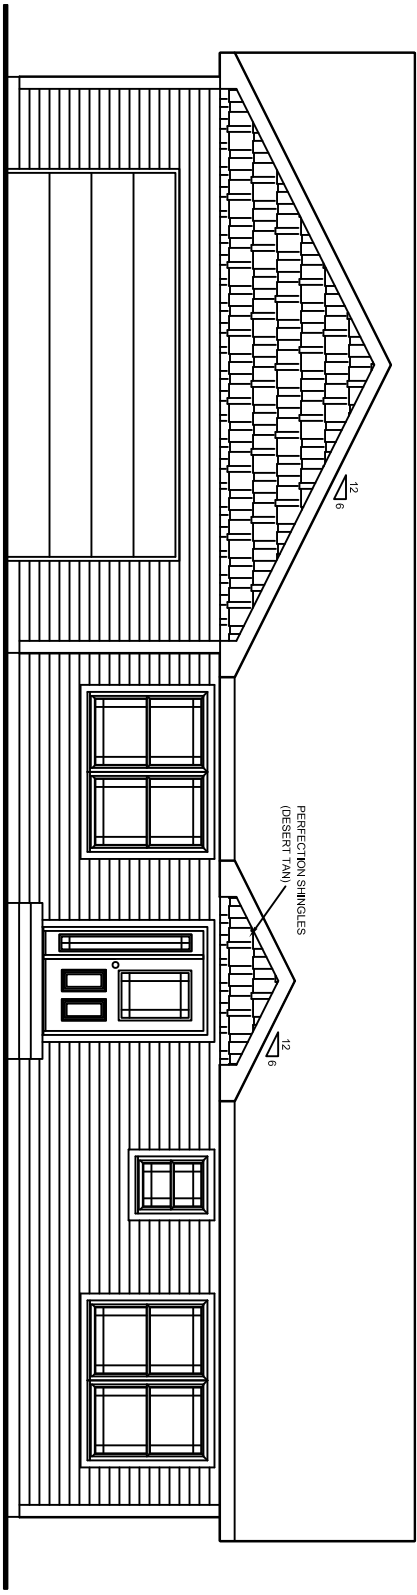

1/4"=1'-0"  
**FRONT ELEVATION**


COPYRIGHT 2013  
 DYNAMIC HOMES, LLC  
 ALL RIGHTS RESERVED

NOTE:  
 REPRODUCTIONS  
 OF PLANS MAY  
 OR MAY NOT BE  
 TO SCALE  
 DO NOT SCALE  
 FROM PLANS.

NO.	DESCRIPTION	DATE
1.	CHANGE HALF WALL (LTS)	07-26-10

PROJECT TITLE:  
**ANDERSON HOMES**  
 HOMEOWNER:  
 MODEL HOME  
 ORDER NO:  
**06902**

HOUSE NO:  
**W18512**  
 ORDER NO:  
**3RM/2860/1424**

 

**DYNAMIC HOMES LLC**  
 628 ROCKSWELL  
 DETROIT, MI 48207  
 (313) 974-5211

PLANT DATE:  
 SHEET TITLE:  
**FRONT ELEVATION**

DRAWN BY:  
 LTS  
 CHECKED BY:  
 DATE:  
 DATE:

SHEET OF