


FLOOR PLAN

1/4"=1'-0" (DIMENSIONS FRAMING TO FRAMING)

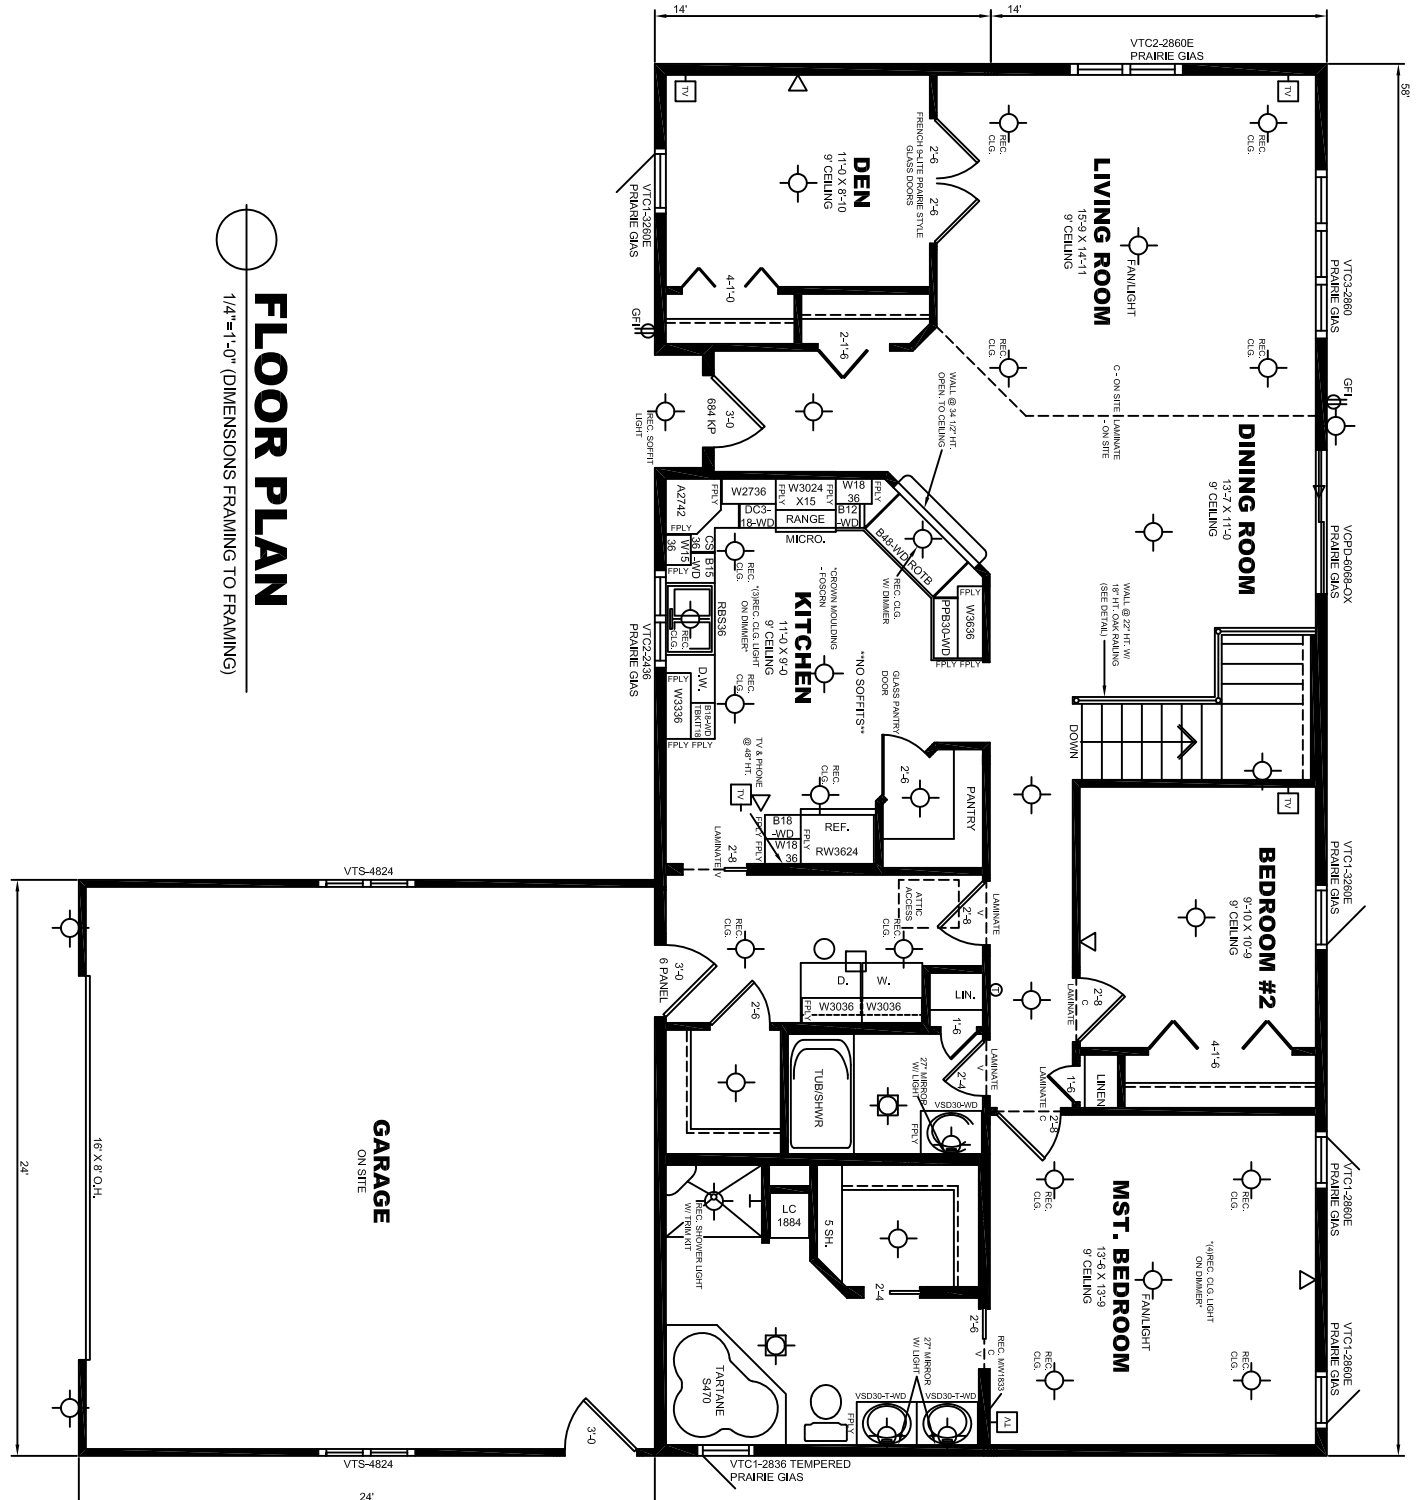

NOTES:
 1. 612 ROOF PITCH
 W/ 12" RAFTERS/TALS
 9' CEILING THROUGH-OUT
 WHOLE HOUSE

COPYRIGHT 2003
 DYNAMIC HOMES, LLC
 ALL RIGHTS RESERVED

NOTE:
 REPRODUCTIONS
 OF PLANS MAY
 OR MAY NOT BE
 ACCURATE
 DO NOT SCALE
 FROM PLANS.

NO.	DESCRIPTION	DATE
01	MISC. (R/S)	10/08/10
02	MISC. (R/S)	10/06/10
03	MISC. (R/S)	10/01/10
04	MISC. (R/S)	09/24/10
05	MISC. (D/LA)	09/24/10
06	MISC. (D/LA)	09/24/10

PROJECT TITLE:
**KELLY BUILDING
 SYSTEMS**
 HOMEOWNER:
 MODEL HOME
06964

ISSUED FOR:
3RM2858
 HOUSE NO:
W18644



DYNAMIC HOMES LLC
 628 ROCKSWELL
 DETROIT LAKES
 MINNESOTA
 55392
 P.O. BOX 1137
 MINNESOTA
 55392
 (612) 974-5211

PLANT DATE:
 SHEET TITLE:
 DRAWN BY:
 LJS
 DATE:
 09-22-10
 CHECKED BY:
 DATE:
 SHEET
 OF