

NOTES:  
 MAIN FLOOR - 1,344 SQ. FT.  
 U.L. FLOOR - 686 SQ. FT.  
 TOTAL - 2,030 SQ. FT.  
 2/7/12 & 9/12 ROOF PITCH  
 SEE ROOF FRAMING FOR  
 RAFTER/FINAL DIMS

COPYRIGHT 2013  
 DYNAMIC HOMES, LLC  
 ALL RIGHTS RESERVED

NOTE:  
 REPRODUCTIONS  
 OF PLANS MAY  
 OR MAY NOT BE  
 TO SCALE  
 DO NOT SCALE  
 FROM PLANS

NO.	DESCRIPTION	DATE
1	MISC. (DLA)	11-15-10

PROJECT TITLE:  
**CENTERVILLE HOMES**  
 MODEL HOME  
 MODEL NO:  
**Q69982**

MODEL NO:  
**3CH2848**  
 HOUSE NO:  
**W18658**

**DYNAMIC HOMES LLC**  
 529 ROCKSWELL  
 DETROIT LAKES  
 MINNESOTA  
 55926  
 P.O. BOX 1137  
 MINNESOTA  
 55926


PLANT/DWG:  
 \_\_\_\_\_

SHEET TITLE:  
 FRONT & LEFT  
 SIDE ELEVATION

DATE:  
**11-25-10**

CHECKED BY:  
 \_\_\_\_\_

SHEET \_\_\_\_\_ OF \_\_\_\_\_

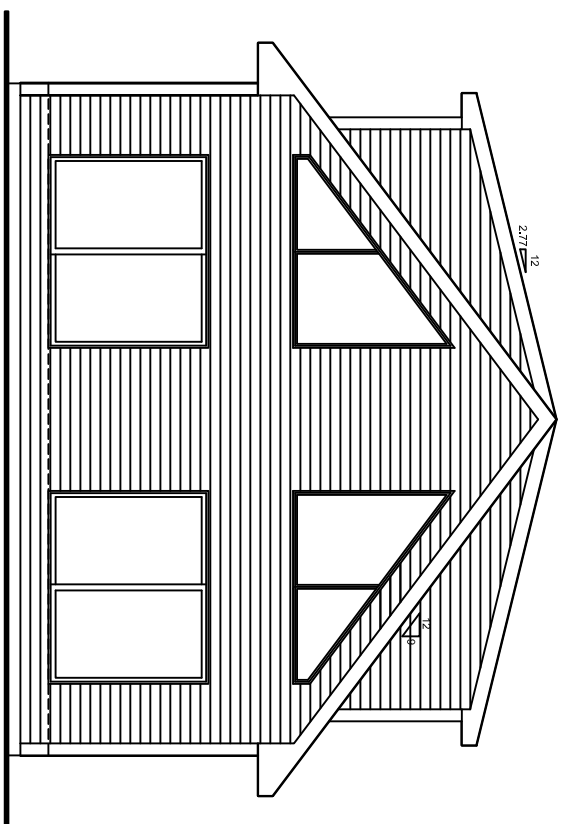

1/4"=1'-0"  
**FRONT ELEVATION**