

NOTES:  
 1.568 SQ. FT.  
 6/12 ROOF PITCH  
 W/ 12" RAFTERTAILS  
 W/ WALLS

COPYRIGHT 2003  
 DYNAMIC HOMES, LLC  
 ALL RIGHTS RESERVED


NOTE:  
 REPRODUCTIONS  
 OF PLANS MAY  
 OR PLAN NOT BE  
 USED FOR ANY  
 DO NOT SCALE  
 FROM PLANS.

| NO. | REVISIONS (AMC) | DATE     |
|-----|-----------------|----------|
| 1.  | REVISIONS (AMC) | 02-02-11 |

PROJECT TITLE:  
**GREEN ACRES  
 HOMES**  
 HOMEOWNER:  
 MODEL HOME  
 QZ034

TRUSSET NO:  
 3RM2896

HOUSE NO:  
 W18692

 

**DYNAMIC HOMES LLC**  
 528 ROCKSWELL  
 BENTON LAKES  
 MINNESOTA  
 55002  
 P.O. BOX 1137  
 MINNESOTA  
 55009

PLANT DATE:


SHEET TITLE:  
 FRONT & RIGHT SIDE  
 ELEVATIONS

DRAWN BY:  
 TJS

DATE:  
 01-24-11

CHECKED BY:  
 DATE:

SHEET OF

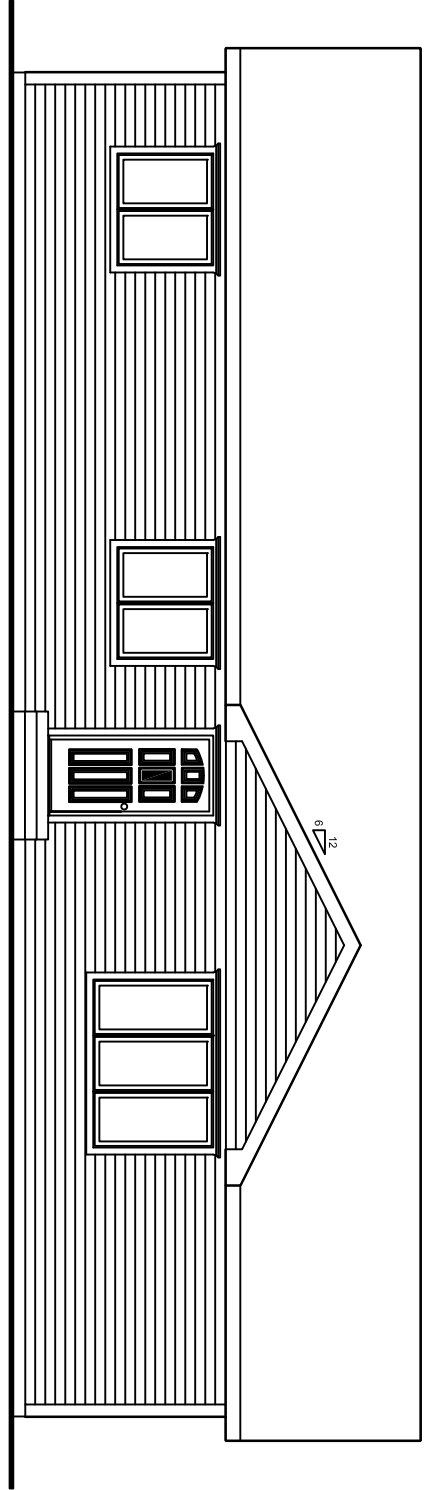

**FRONT ELEVATION**  
 1/4"=1'-0"