

NOTES:
 MAIN FLOOR - 1,293 SQ. FT.
 U.L. FLOOR - 688 SQ. FT.
 TOTAL - 1,981 SQ. FT.
 2.77/12 & 9/12 ROOF PITCH
 SEE ROOF FRAMING FOR
 PORTEN VAL DIMS

COPYRIGHT 2003
 DYNAMIC HOMES, LLC
 ALL RIGHTS RESERVED


NOTE:
 REPRODUCTIONS
 OF PLANS MAY
 OR PLAN NOT BE
 USED FOR ANY
 DO NOT SCALE
 FROM PLANS.

NO.	DESCRIPTION	DATE
3.	1st EXT. CHASE & WINDOW (LTS)	03-10-11
2.	MISC. (RAS)	02-23-11
1.	MISC. (DLA)	02-10-11

PROJECT TITLE:
**ANDERSON
 HOMES**
 HOMEOWNER:
 MODEL HOME
Q7027

TRUSSEL NO:
30H2848

HOUSE NO:
W18894

 

DYNAMIC HOMES LLC
 638 ROCKSWELL
 DEPT. PLANES
 MINNESOTA
 55342
 P.O. BOX 1137
 MINNESOTA
 55342

PLANT/DWG:


SHEET TITLE:
 FRONT ELEVATION

DRAWN BY:
 LTS

DATE:
 01-18-11

CHECKED BY:
 DATE:

SHEET _____ OF _____

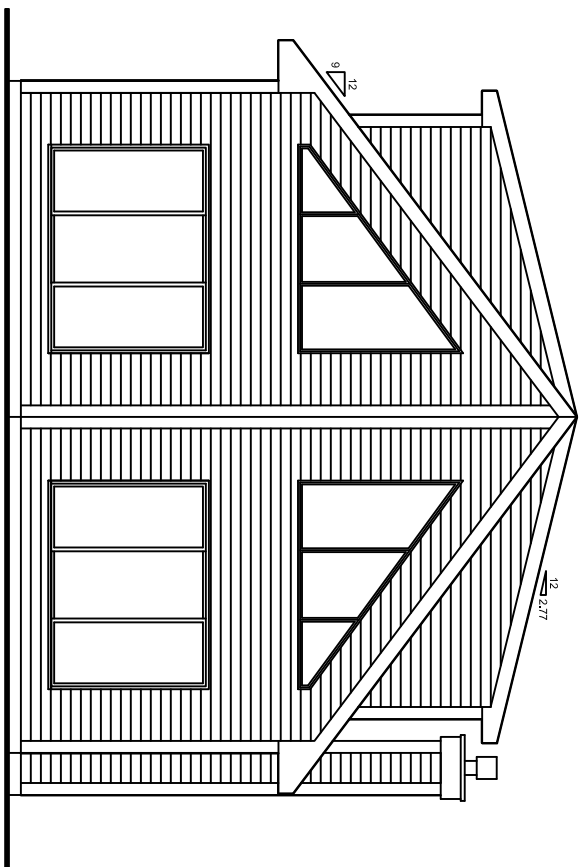

FRONT ELEVATION
 1/4"=1'-0"