



1344 SQ. FT.
6/12 HIP ROOF
W/ 1/2" RAFTER TAILS
COPYRIGHT 2003
DYNAMIC HOMES, LLC
ALL RIGHTS RESERVED

NOTE:
REPRODUCTIONS
OF PLANS MAY
OR MAY NOT BE
TO SCALE
DO NOT SCALE
FROM PLANS.

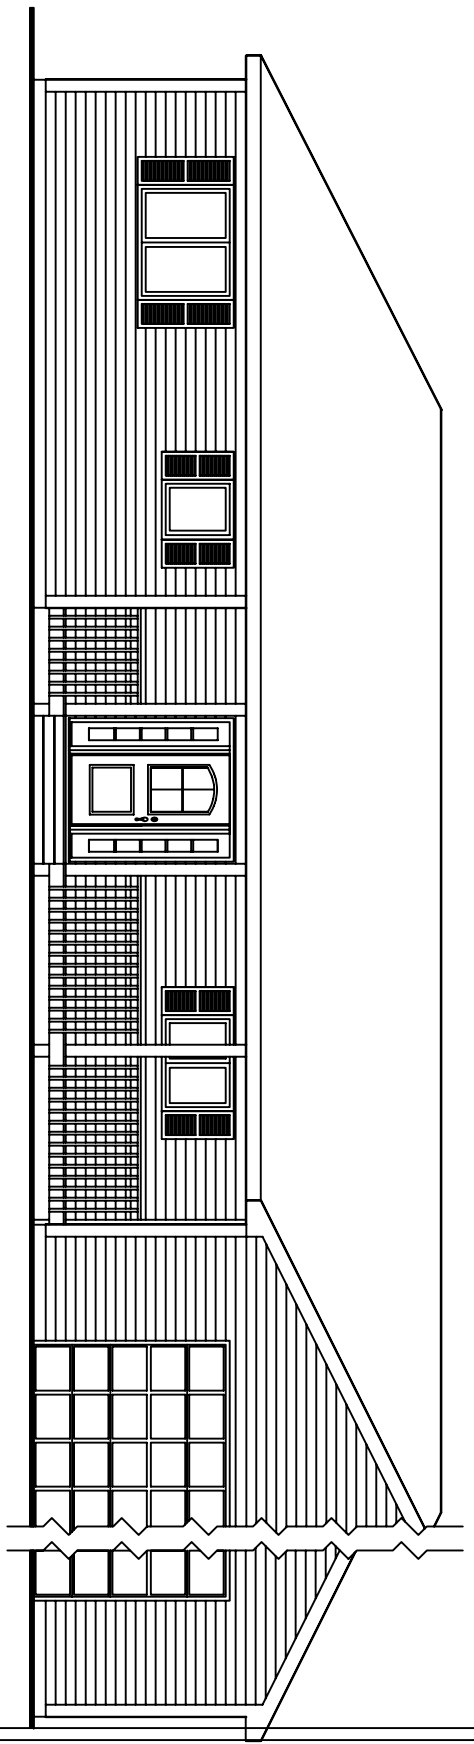

1/4"=1'-0"
FRONT ELEVATION

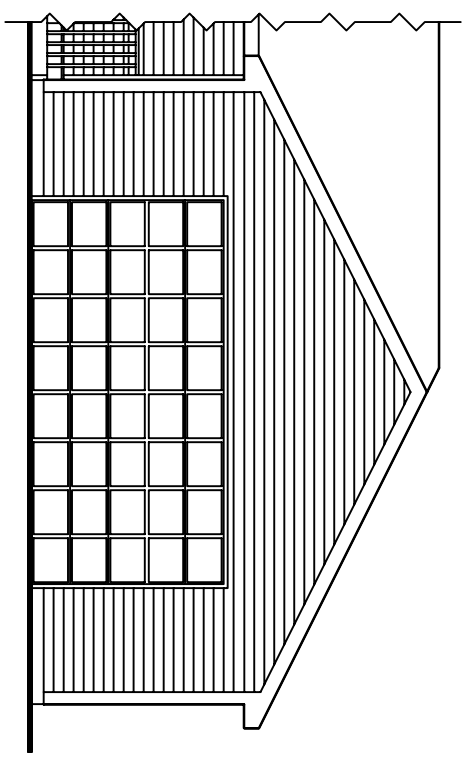


1/4"=1'-0"
GARAGE ELEVATION

NO.	REVISIONS	DATE
4	CHANGE (R/S)	12-18-08
3	DATE OF ISSUES	3-23-03
2	DATE OF REVISIONS	3-12-03
1	DESCRIPTION	DATE

PROJECT TITLE
IDEAL HOMES
OF BARNUM
MODEL
Q4913

MODEL NO.
W15848

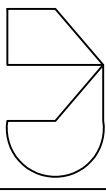

DYNAMIC HOMES, LLC
525 HOOSIER P.O. BOX 1137
525 HOOSIER P.O. BOX 1137
5602 (219) 847-2511

PRINT DATE

SHEET TITLE
FRONT ELEVATION

DRAWN BY
DATE
3-23-03

CHECKED BY
DATE

SHEET OF