



**NOTES:**  
 1,248 SQ. FT. PER UNIT  
 6/12 ROOF RITCH  
 W/12 RAFTER TAILS  
 GNS IN TOP SASH ONLY  
 THROUGHOUT

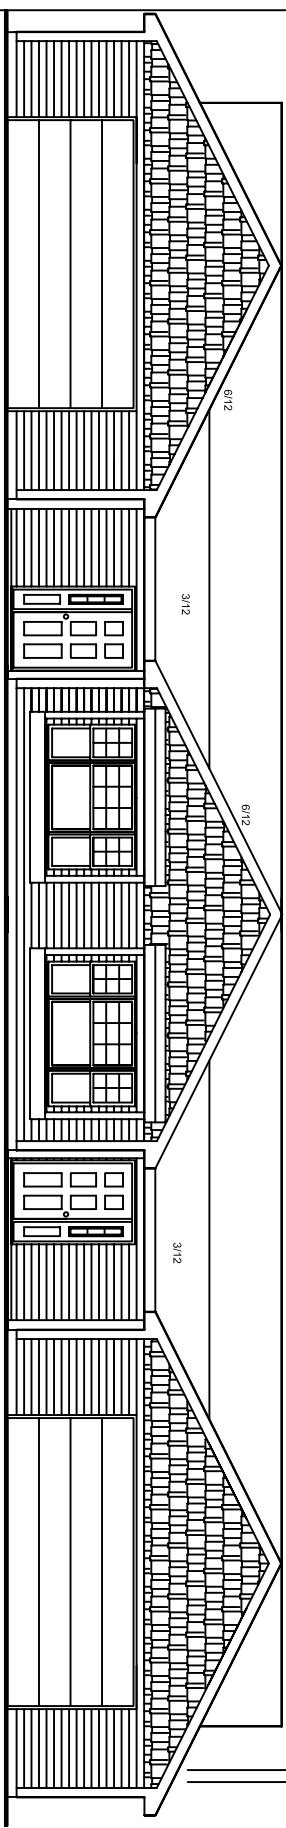

○  
**FRONT ELEVATION**  
 NO SCALE

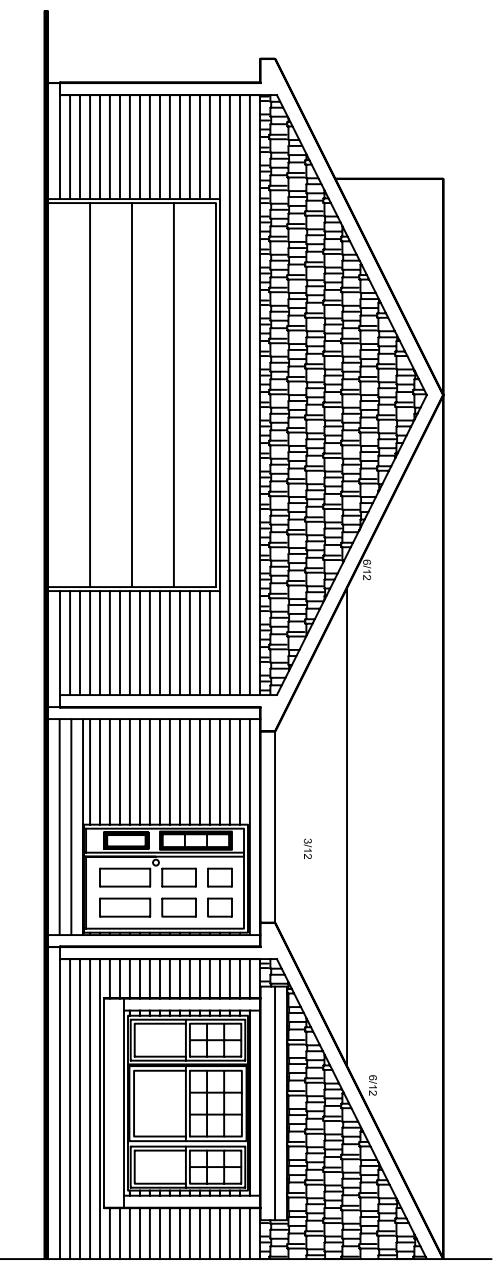

○  
**FRONT ELEVATION**  
 1/4"=1'-0"


COPYRIGHT 2003  
 DYNAMIC HOMES, LLC  
 ALL RIGHTS RESERVED

**NOTE:**  
 REPRODUCTIONS  
 OF PLANS MAY  
 OR MAY NOT BE  
 TO SCALE.  
 DO NOT SCALE  
 FROM PLANS.

NO.	DESCRIPTION	DATE

**PROJECT TITLE**  
**BOB BRISTLEN**  
 DUPLEX  
 M200691

**MODEL NO.**  
 W17974

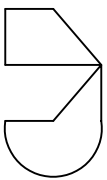

**DYNAMIC HOMES LLC**  
 525 ROOSEVELT P.O. BOX 1137  
 DETROIT MI 48206 (410) 541-2511

**PRINT DATE**  
 \_\_\_\_\_

**SHEET TITLE**  
 FRONT ELEVATION

**DRAWN BY**  
 RJS

**DATE**  
 10-4-06

**CHECKED BY**  
 \_\_\_\_\_

**DATE**  
 \_\_\_\_\_

**SHEET**  
 \_\_\_\_\_

**OF**  
 \_\_\_\_\_